



3 Section 03
1 : 200

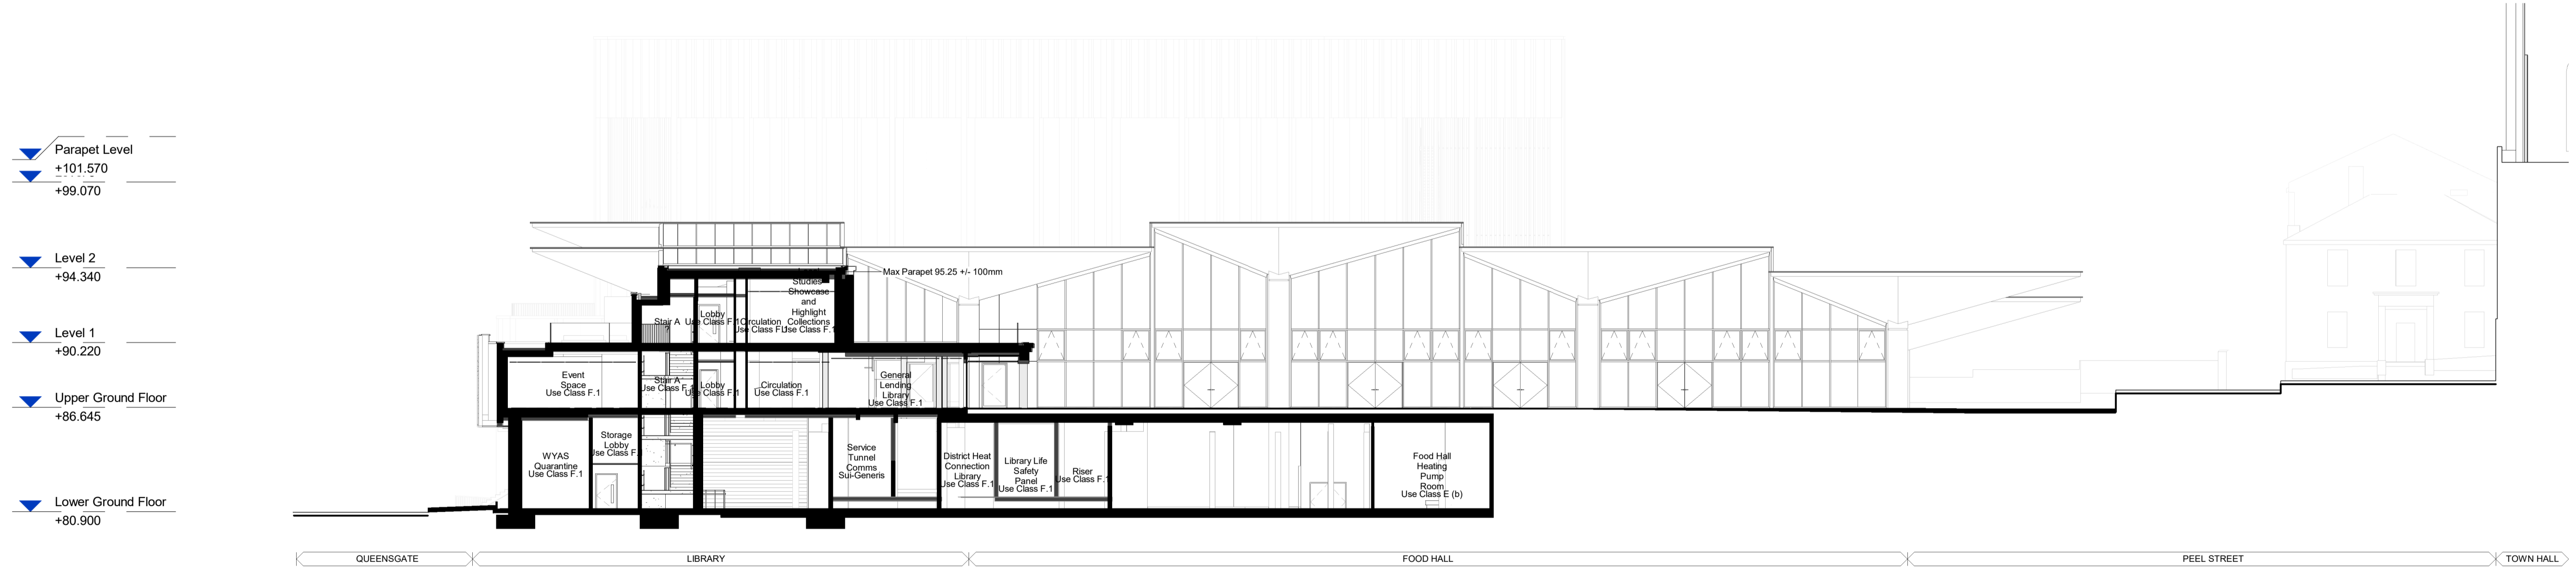

4 Section 04
1 : 200

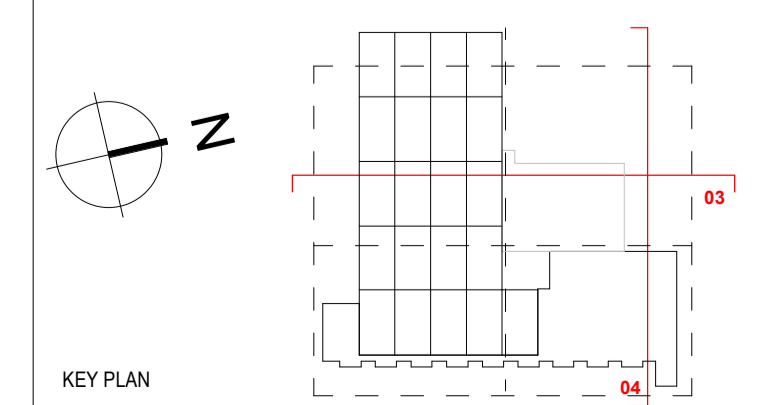

NOTES
THIS DRAWING MUST NOT BE SCALED.
ALL DIMENSIONS ARE TO BE VERIFIED AND CHECKED ON SITE. ANY DISCREPANCIES THAT ARE, OR BECOME APPARENT SHOULD BE REPORTED TO CHAPMAN TAYLOR.
AREAS INDICATED ARE APPROXIMATE GROSS INTERNAL AREA. THEY RELATE TO THE LIKELY AREAS OF THE BUILDING AT THE CURRENT STAGE OF DESIGN. ANY DECISIONS TO BE MADE ON THE BASIS OF THESE PREDICTIONS, WHETHER AS TO PROJECT VIABILITY, PRE-LETTING, LEASE AGREEMENTS, OR THE LIKE, SHOULD INCLUDE DUE ALLOWANCE FOR THE INCREASES AND DECREASES INHERENT IN THE DESIGN DEVELOPMENT AND BUILDING PROCESS.
© COPYRIGHT CHAPMAN TAYLOR 2022

P01	26.01.2024	YS	ISSUED FOR PLANNING AND LISTED BUILDING	HM
REV	DATE	BY	DESCRIPTION	CHKD

STRUCTURAL ENGINEER
Curtins
Rose Wharf,
East Street,
Leeds,
LS9 9EE
curtins.co.uk

SERVICES ENGINEER
bam
3125 Century Way,
Thorp Park,
Leeds,
LS15 8ZB
www.bam.co.uk

CLIENT
bam
3125 Century Way,
Thorp Park,
Leeds,
LS15 8ZB
www.bam.co.uk

PROJECT
Kirklees Cultural Heart, Huddersfield

ARCHITECT
CHAPMAN TAYLOR
GLOBAL ARCHITECTS & MASTERPLANNERS

MANCHESTER STUDIO
Barr Warehouse
4 Castle Street, Castlefield
Manchester M14 4LZ
United Kingdom
T +44 (0)161 628 6500
E manchester@champanyaylor.com
www.champanyaylor.com

DRAWING TITLE
Huddersfield Library - Proposed Section 03 and 04

Scale 1 : 200 @ A1

INTERNAL JOB NO	ISSUE DATE	STATUS	10	20M
D132KCH	26.01.2024	PLANNING	MT	HM
PROJECT NUMBER	ORIGINATOR	ZONE	LEVEL	TYPE
IR430301	CTA	XX	ZZ	DR A
071401 P01				