




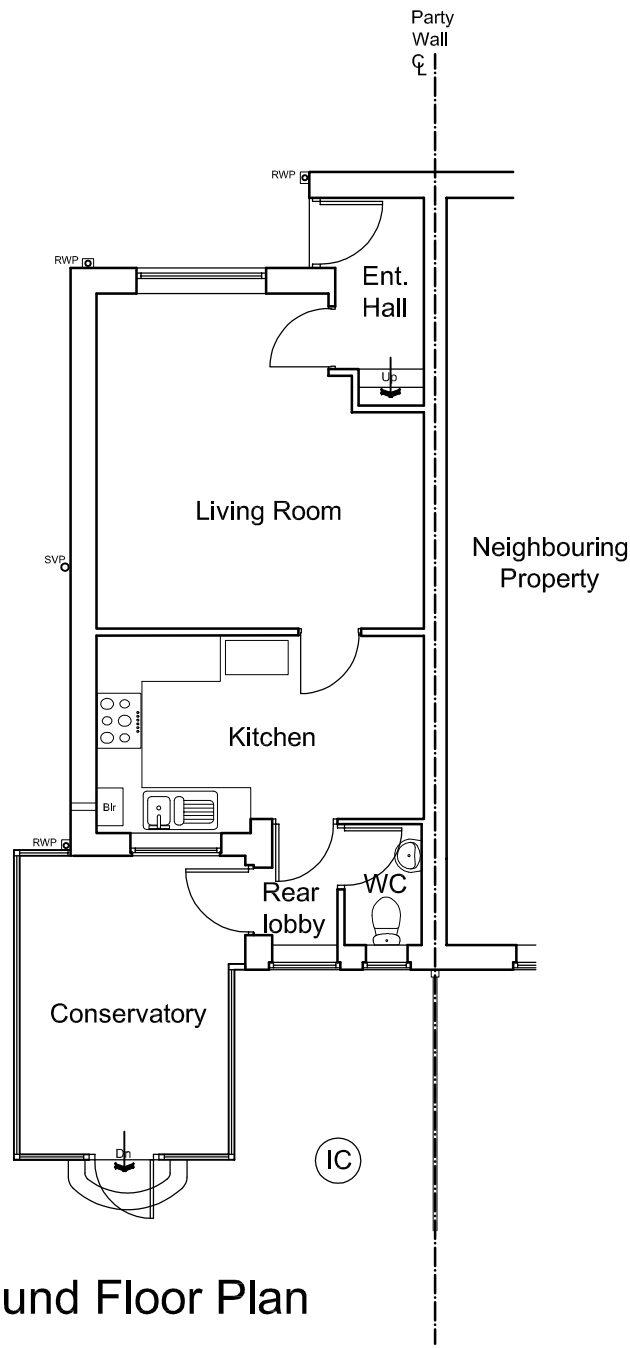

Ground Floor Plan

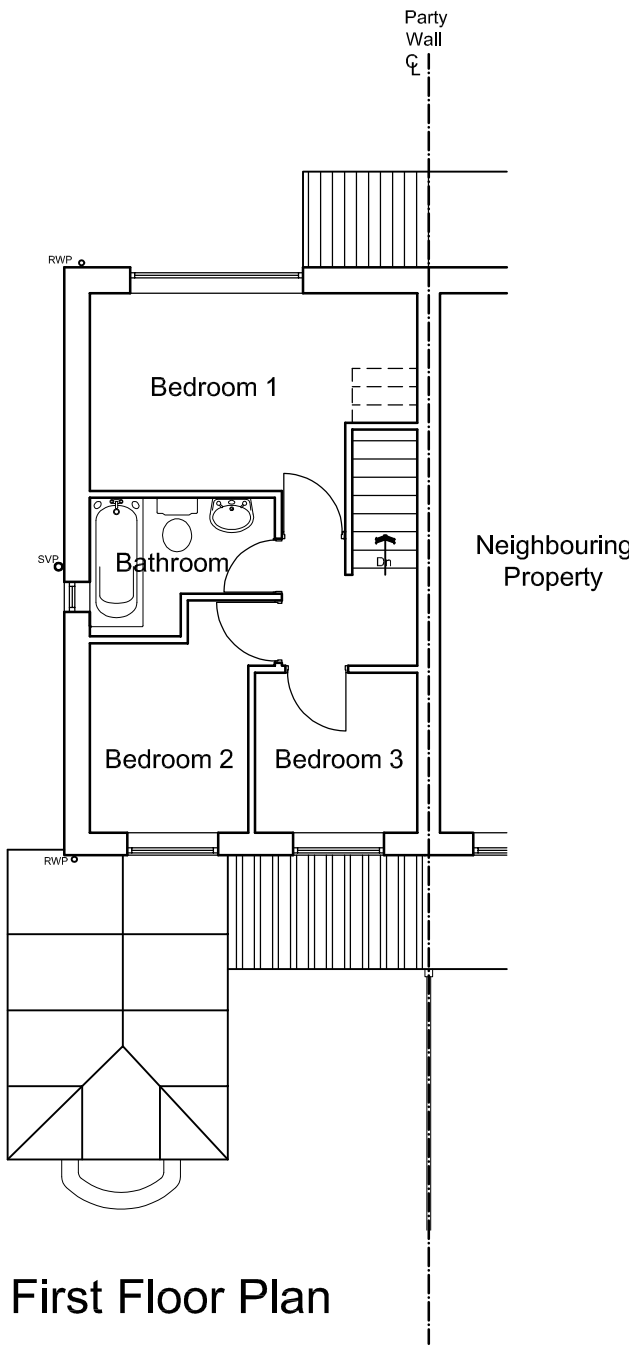


First Floor Plan

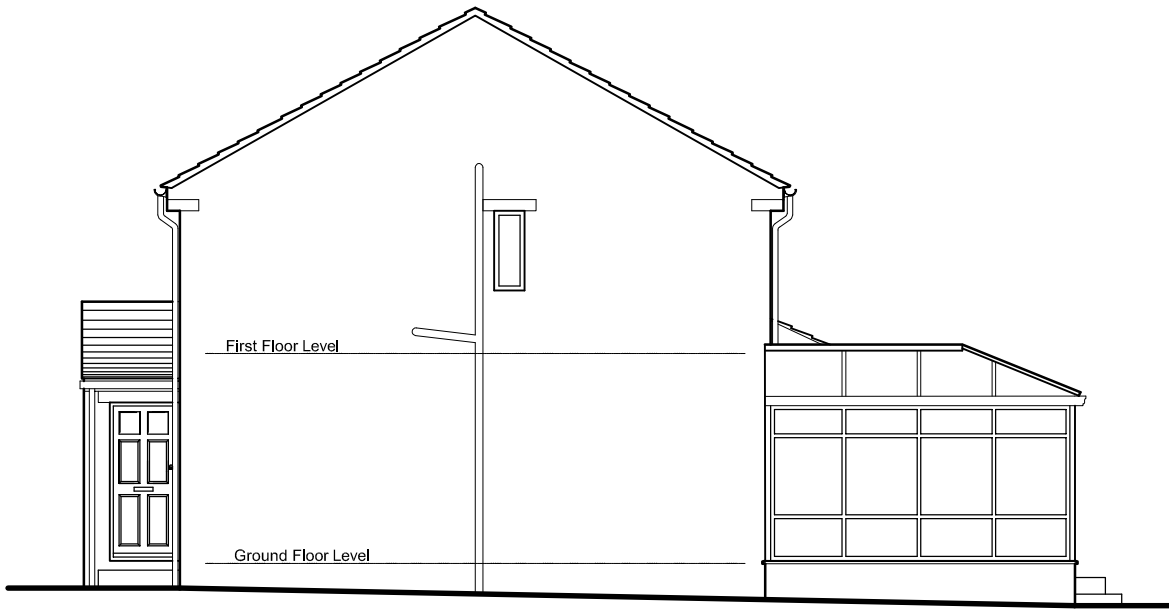

First Floor Plan



North Elevation

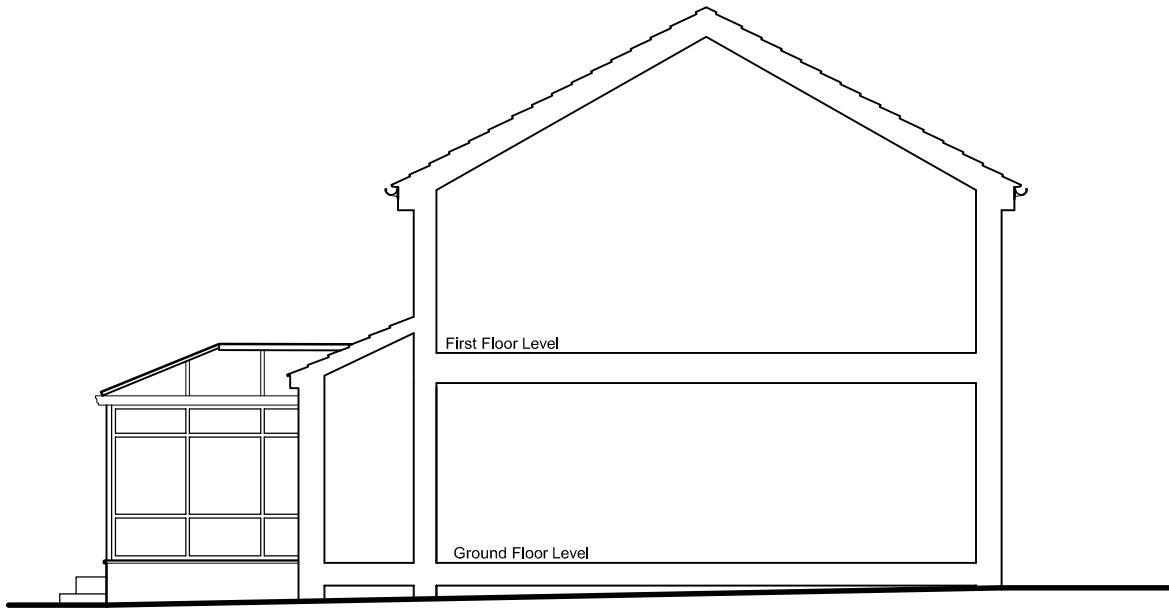

First Floor Plan

