


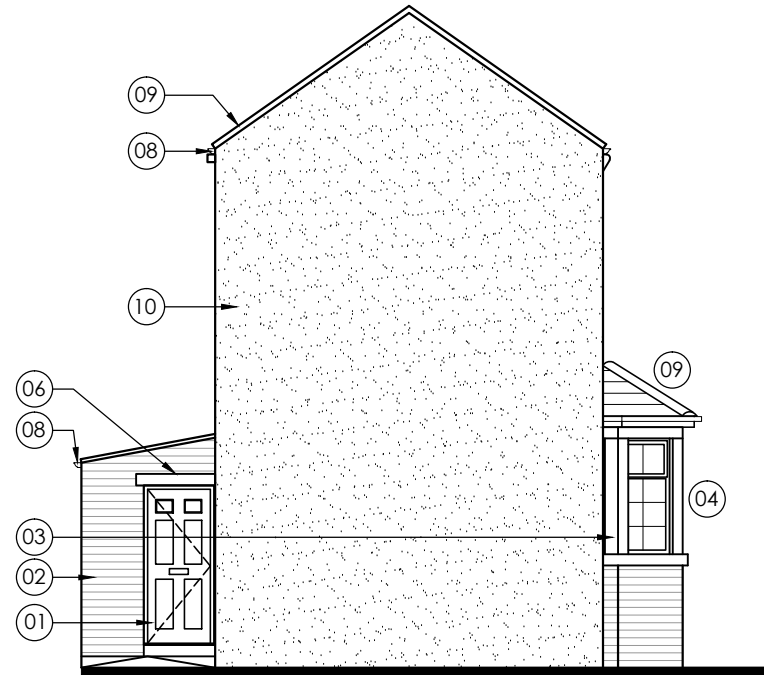


SOUTH ELEVATION



WEST ELEVATION



NORTH ELEVATION

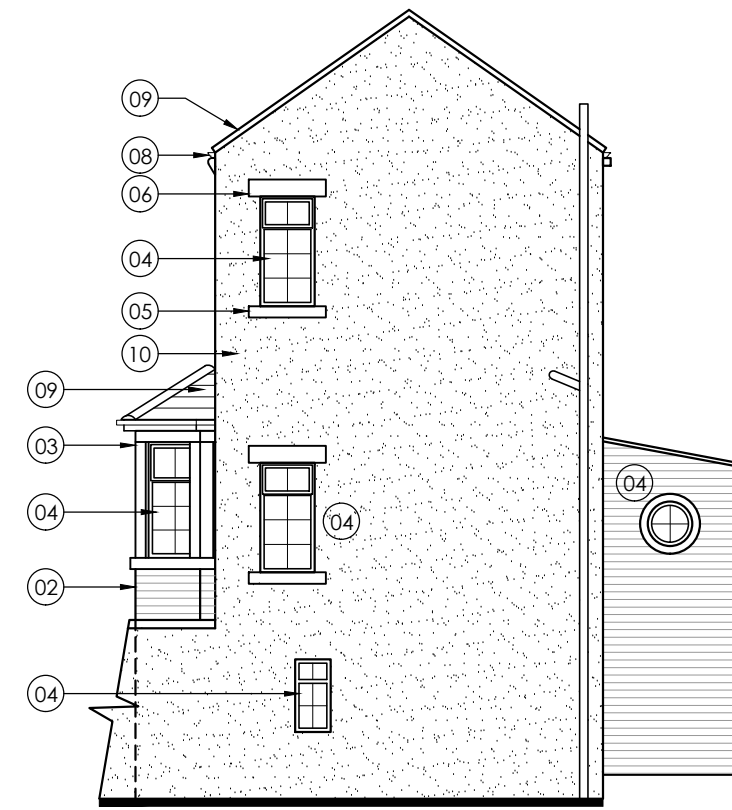

EAST ELEVATION

ELEVATION MATERIALS KEY:

- 1 EXISTING WHITE uPVC DOOR
- 2 EXISTING STONE LEAF
- 3 EXISTING STONE SURROUNDS
- 4 EXISTING WHITE uPVC WINDOWS
- 5 EXISTING STONE SILL
- 6 EXISTING STONE HEAD
- 7 EXISTING STONE COURSE
- 8 EXISTING BLACK RAINWATER GOODS
- 9 EXISTING GREY ROOF TILES
- 10 EXISTING OFF WHITE RENDER FINISH
- 11 EXISTING BLACK TIMBER DOOR

-	04.12.23	FIRST ISSUE	JB
REV	DATE	CONTENT	INITIALS

10-PL-003 :dwg no.
EXISTING ELEVATIONS 1:100@A3
 48 ROBERTTOWN LANE
 LEEDS

Gareth Allen BSc (Hons) MRICS
 Director
 M: 07919015893
 E: gareth@resultsurveying.com

Construction project management • Build appraisal and design • Land acquisition and development • Sustainability and energy management • Surveys and pre-purchase advice

resultsurveying.com