





SOUTH ELEVATION

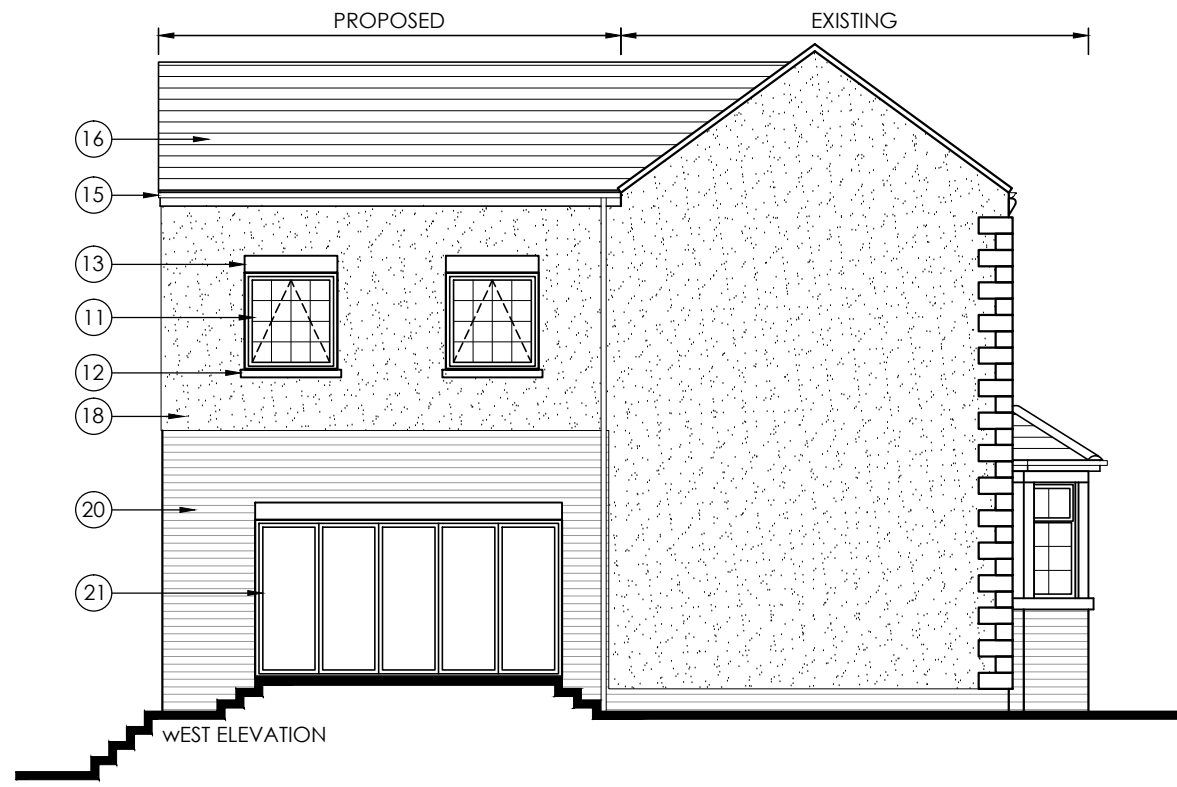

WEST ELEVATION



NORTH ELEVATION

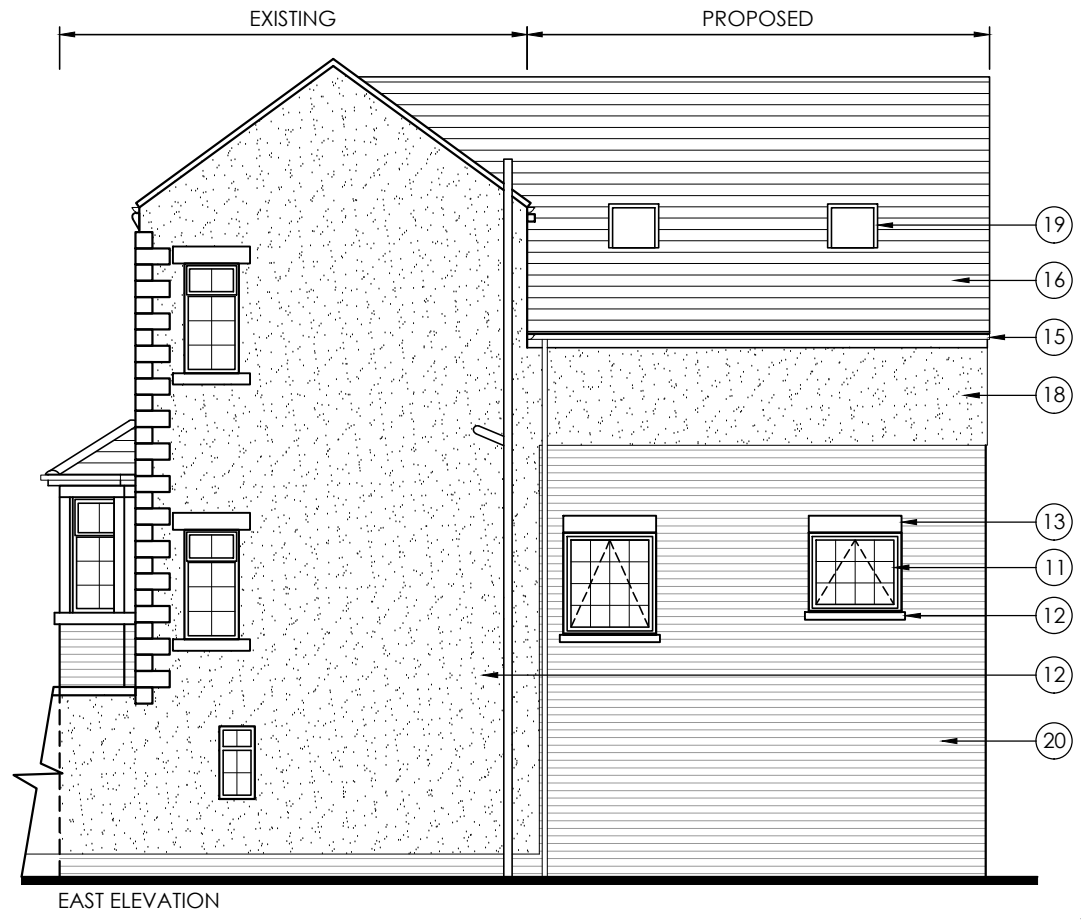

EAST ELEVATION

**ELEVATION MATERIALS KEY:**

- 1 EXISTING WHITE uPVC DOOR
- 2 EXISTING STONE
- 3 EXISTING STONE SURROUNDS
- 4 EXISTING WHITE uPVC WINDOWS
- 5 EXISTING STONE SILL
- 6 EXISTING STONE HEAD
- 7 EXISTING STONE COURSE
- 8 EXISTING BLACK RAINWATER GOODS
- 9 EXISTING GREY ROOF TILES
- 10 NEW DOOR (TBC)
- 11 NEW WHITE WINDOWS TO MATCH EXISTING
- 12 NEW STONE SILLS
- 13 NEW STONE HEADS
- 14 NEW EW INSULATION WITH RENDER FINISH
- 15 NEW BLACK RAINWATER GOODS
- 16 NEW GREY ROOF TILES TO MATCH EXSITING
- 17 NEW POWDER COATED BLACK METAL STAIR
- 18 NEW RENDER FINISH
- 19 NEW VELUX TYPE WINDOW
- 20 NEW STONE WALL
- 21 NEW BI-FOLD DOOR

REV	DATE	CONTENT	INITIALS
-	04.12.23	FIRST ISSUE	JB

**10-PL-007 :dwg no.**  
**PROPOSED ELEVATIONS 1:100@A3**  
**48 ROBERTTOWN LANE**  
**LEEDS**

Gareth Allen BSc (Hons) MRICS  
 Director  
 M: 07919015893  
 E: gareth@resultsurveying.com

