
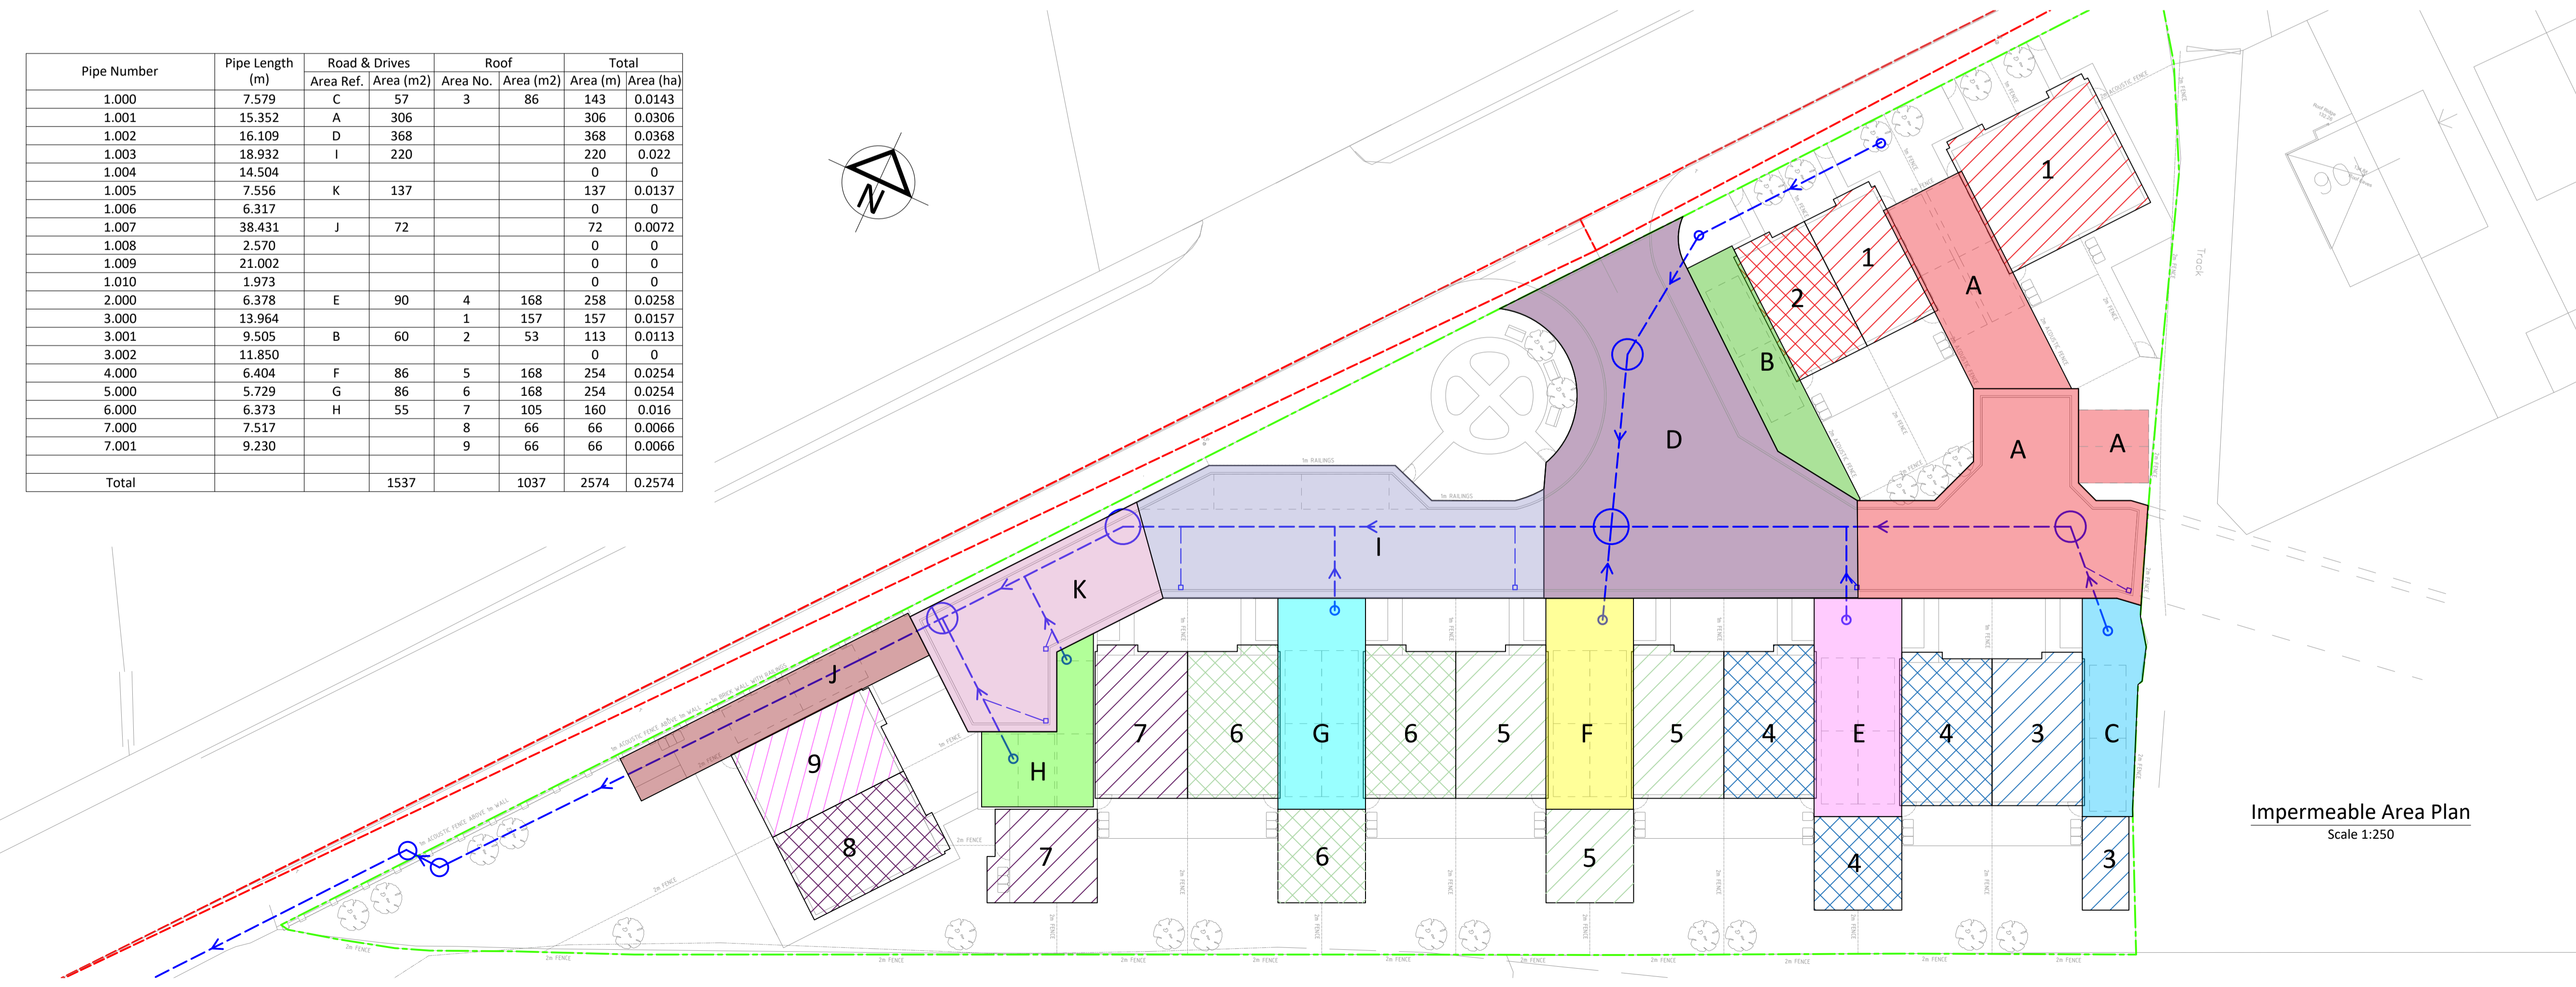


Pipe Number Plan  
Scale 1:250

Pipe Number	Pipe Length (m)	Road & Drives		Roof		Total	
		Area Ref.	Area (m <sup>2</sup> )	Area No.	Area (m <sup>2</sup> )	Area (m)	Area (ha)
1.000	7.579	C	57	3	86	143	0.0143
1.001	15.352	A	306			306	0.0306
1.002	16.109	D	368			368	0.0368
1.003	18.932	I	220			220	0.022
1.004	14.504					0	0
1.005	7.556	K	137			137	0.0137
1.006	6.317					0	0
1.007	38.431	J	72			72	0.0072
1.008	2.570					0	0
1.009	21.002					0	0
1.010	1.973					0	0
2.000	6.378	E	90	4	168	258	0.0258
3.000	13.964			1	157	157	0.0157
3.001	9.505	B	60	2	53	113	0.0113
3.002	11.850					0	0
4.000	6.404	F	86	5	168	254	0.0254
5.000	5.729	G	86	6	168	254	0.0254
6.000	6.373	H	55	7	105	160	0.016
7.000	7.517			8	66	66	0.0066
7.001	9.230			9	66	66	0.0066
<b>Total</b>			1537		1037	2574	0.2574

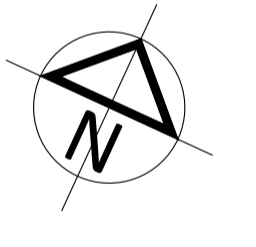

Impermeable Area Plan  
Scale 1:250

Details updated in line with YW comments	A	21/11/22	KA	KGP
DESCRIPTION	REV	DATE	CHK	APR



Beam Consulting  
14 Bond Street  
Wakefield  
WF1 2QP  
Tel: 01924 361653  
Fax: 01924 364631

PROJECT  
**Residential Development  
Leeds Road, Mirfield**

DRAWING TITLE  
**Drainage Additional Plans  
Section 104 Approval**

CLIENT  
**ABM Developments**

STATUS  
**Information**

DRAWN	MB	DATE	27/10/2022
CHECKED	TM	SCALE	
APPROVED	KGP	AS SHOWN @ A1	

DRAWING NUMBER	REVISION
141-18-504	A