
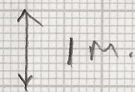


REAR ELEVATION.

HALL BOURN LANE

80 HALL BOURN LANE

NO. 82

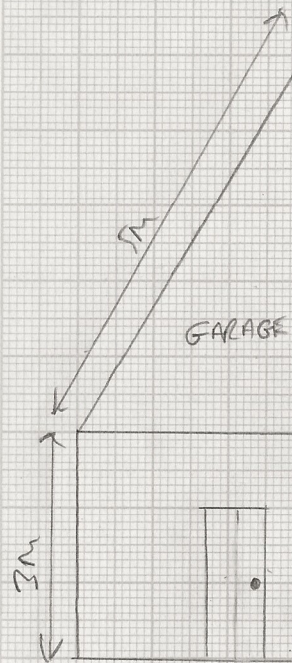

12.5m.

GARAGE

ORANGERY

UTILITY
STORE

1.38m

0.87m

HEAT
PUMP.

