


NOTE
 MATERIALS TO MATCH EXISTING
 THESE NOTES DO NOT COMPRISE A FULL SPECIFICATION
 THEY ARE FOR GENERAL GUIDANCE ONLY AND THEIR
 PRIMARY FUNCTION IS TO ASSIST LOCAL AUTHORITY
 OFFICERS IN DETERMINING BUILDING REGULATION COMPLIANCE.
 ALL DIMENSIONS MUST BE CHECKED ON SITE PRIOR TO WORKS
 STARTING.
 ALL WORKS MUST BE CARRIED OUT IN ACCORDANCE WITH
 CURRENT BUILDING REGULATIONS, CODES OF PRACTICE AND
 PLANNING OFFICERS REQUIREMENTS.
 ALL MATERIALS MUST COMPLY WITH CURRENT BRITISH STANDARDS
 IN SITUATIONS USED.

Proposed edge
 protection to be
 glass panels, this
 side to be opaque

1100

Proposed walls
 to be brick to
 match existing

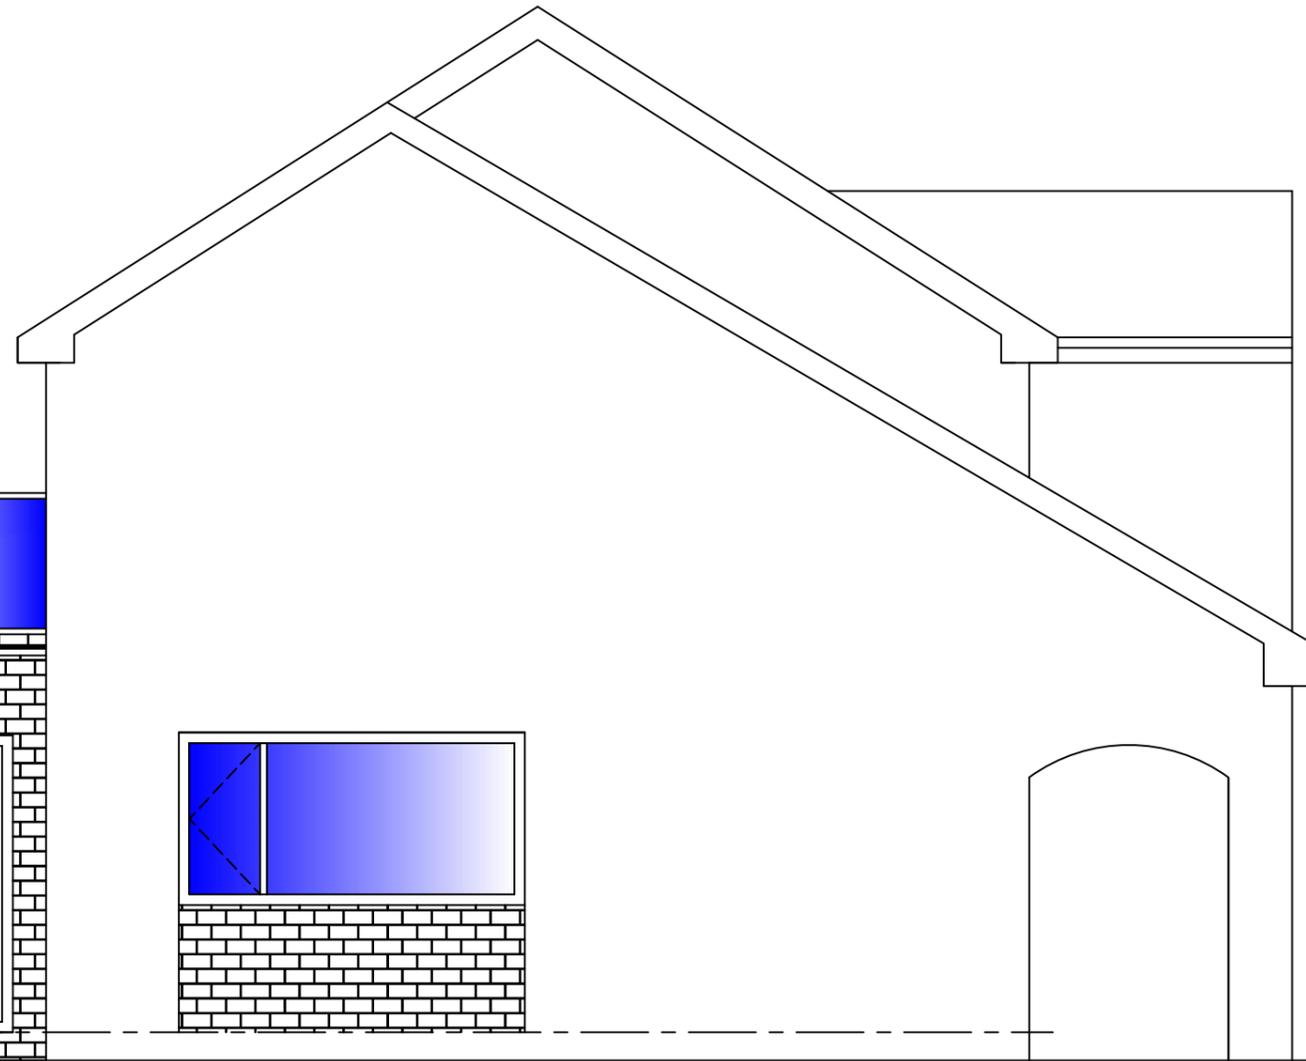

Existing patio door
 to be removed ,
 partially bricked up
 and replaced with
 new window

Proposed Left Side Elevation - North

1:50

MIRFIELD DESIGNS
 Planning & Building Control Service

Tel: 07877959728
 Email: mirfelddesigns@gmail.com

Client		Mr & Mrs Watts					
Job		5 Bronte Grove Mirfield					
Title		Proposed Left Side Elevation					
Drawn By	RK	Date	DEC 2023				
Eng. Check		Scale	1:50				
Tech. Check							
Drawing No.		Rev.					
2023 / 440 / 05		<table border="1"> <tr> <td></td> <td></td> </tr> <tr> <td></td> <td></td> </tr> </table>					