




NOTES:
 ALL DIMENSIONS ARE IN MILLIMETRES. DO NOT
 SCALE. FIGURED DIMENSIONS ONLY TO BE
 TAKEN FROM THIS DRAWING.

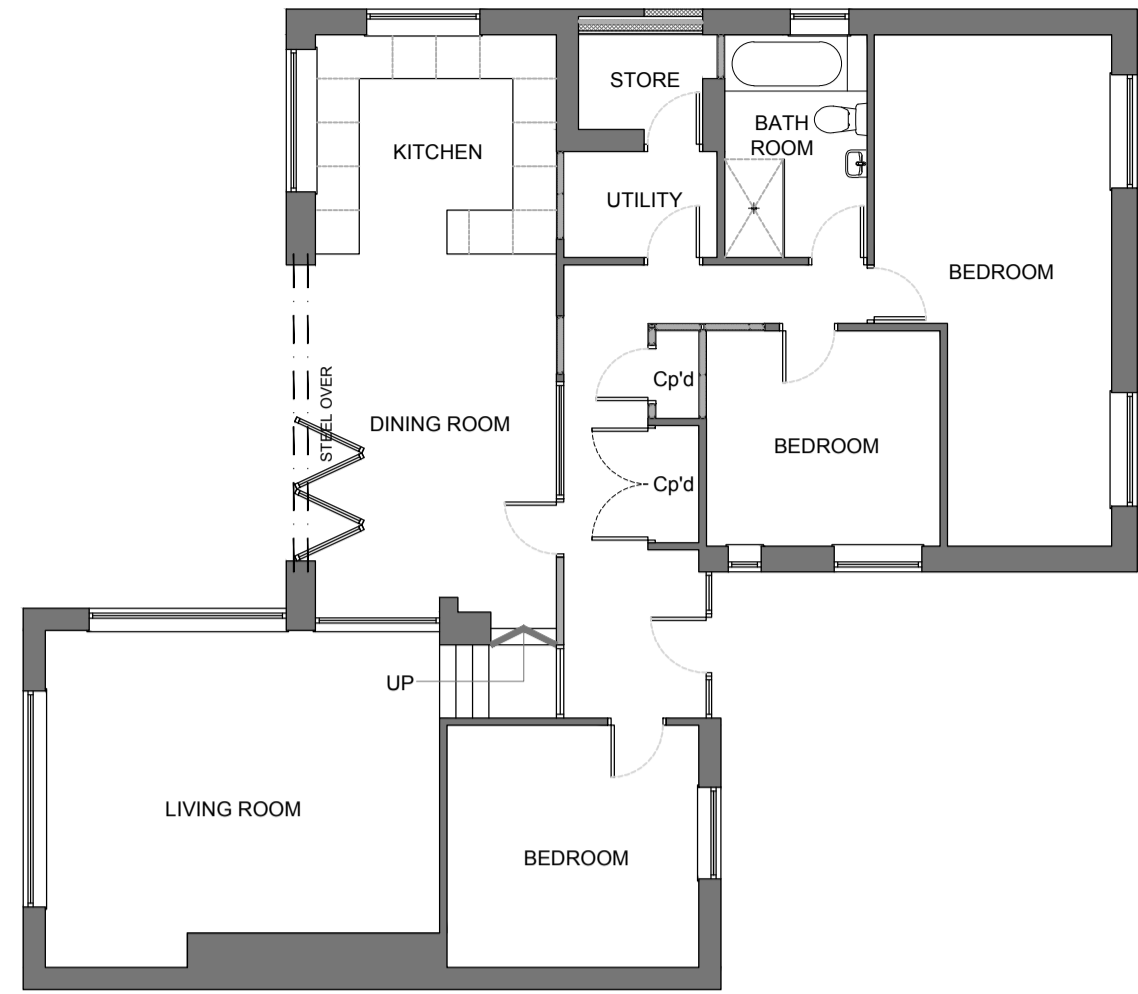


PROPOSED FLOOR PLAN
 SCALE - 1:100

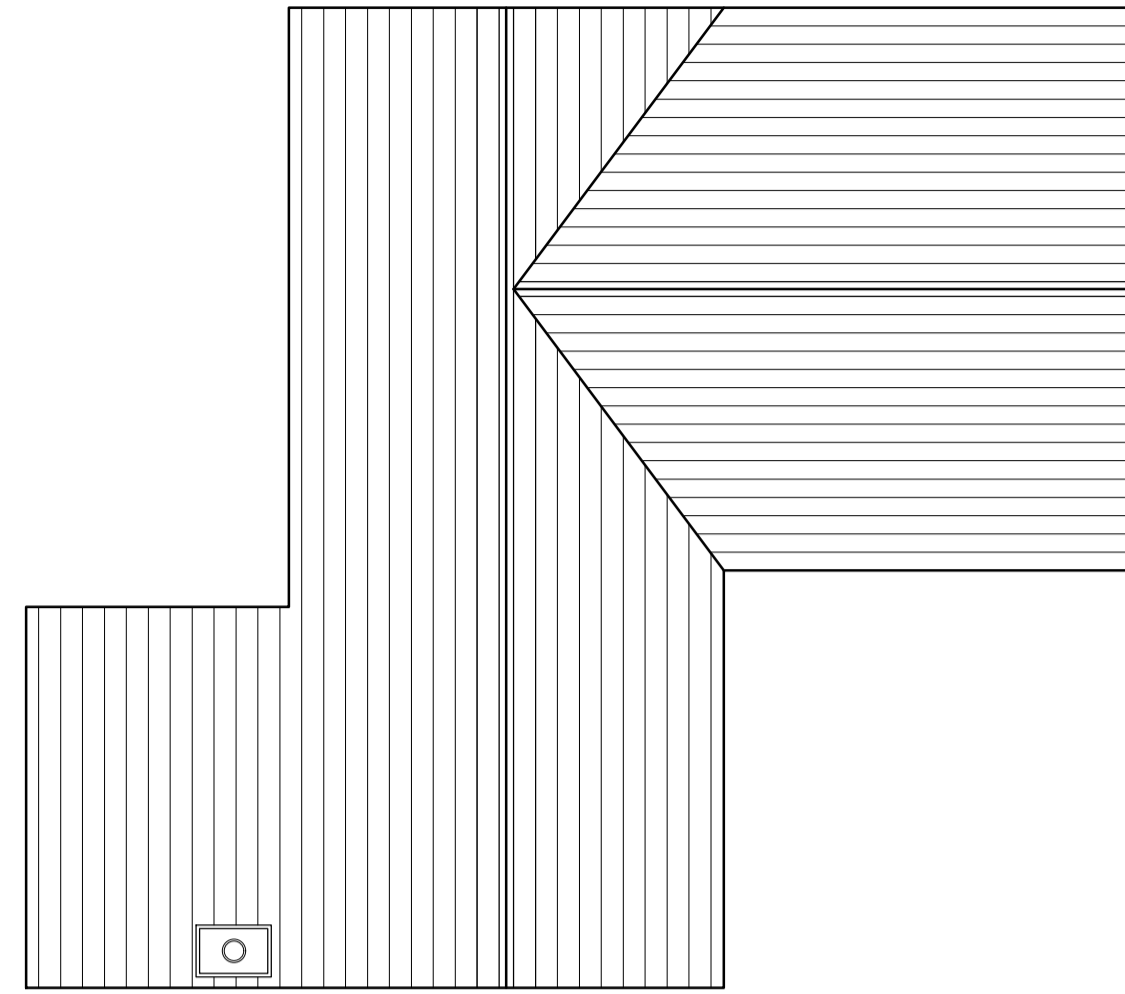

PROPOSED ROOF PLAN
 SCALE - 1:100

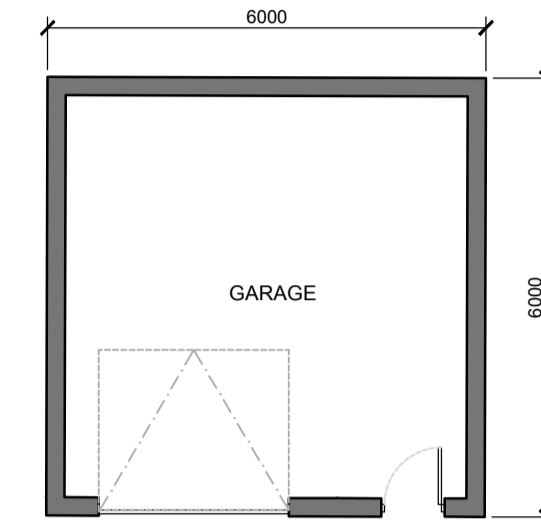

PROPOSED GARAGE PLAN
 SCALE - 1:100

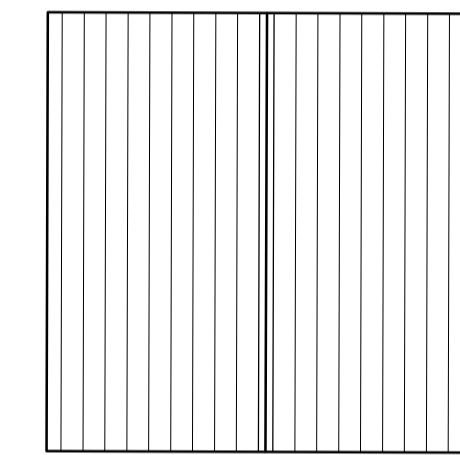

PROPOSED GARAGE ROOF PLAN
 SCALE - 1:100



PROPOSED SITE PLAN
 SCALE - 1:100



LOCATION PLAN
 SCALE - 1:1250



Rev	By	Date
B	MW	01.06.24
A	MW	22.02.24
PLANNING		

PROJECT
 BEN AND ALEX ROEBUCK
 105 MARSH LANE
 SHEPLEY
 HUDDERSFIELD
 HD8 8AP

DRAWING TITLE
 PROPOSED PLANS
 PLANNING APPLICATION

DATE	SCALE	SIZE	DRAWN
04.01.24	AS SHOWN	A1	MW

DRAWING NUMBER	CHECKED	REVISION
2024-01-003	MW	B

DRAWING NUMBER
 2024-01-003