




**NOTES:**  
 ALL DIMENSIONS ARE IN MILLIMETRES. DO NOT  
 SCALE. FIGURED DIMENSIONS ONLY TO BE  
 TAKEN FROM THIS DRAWING.

 


**PROPOSED FLOOR PLAN**  
 SCALE - 1:100

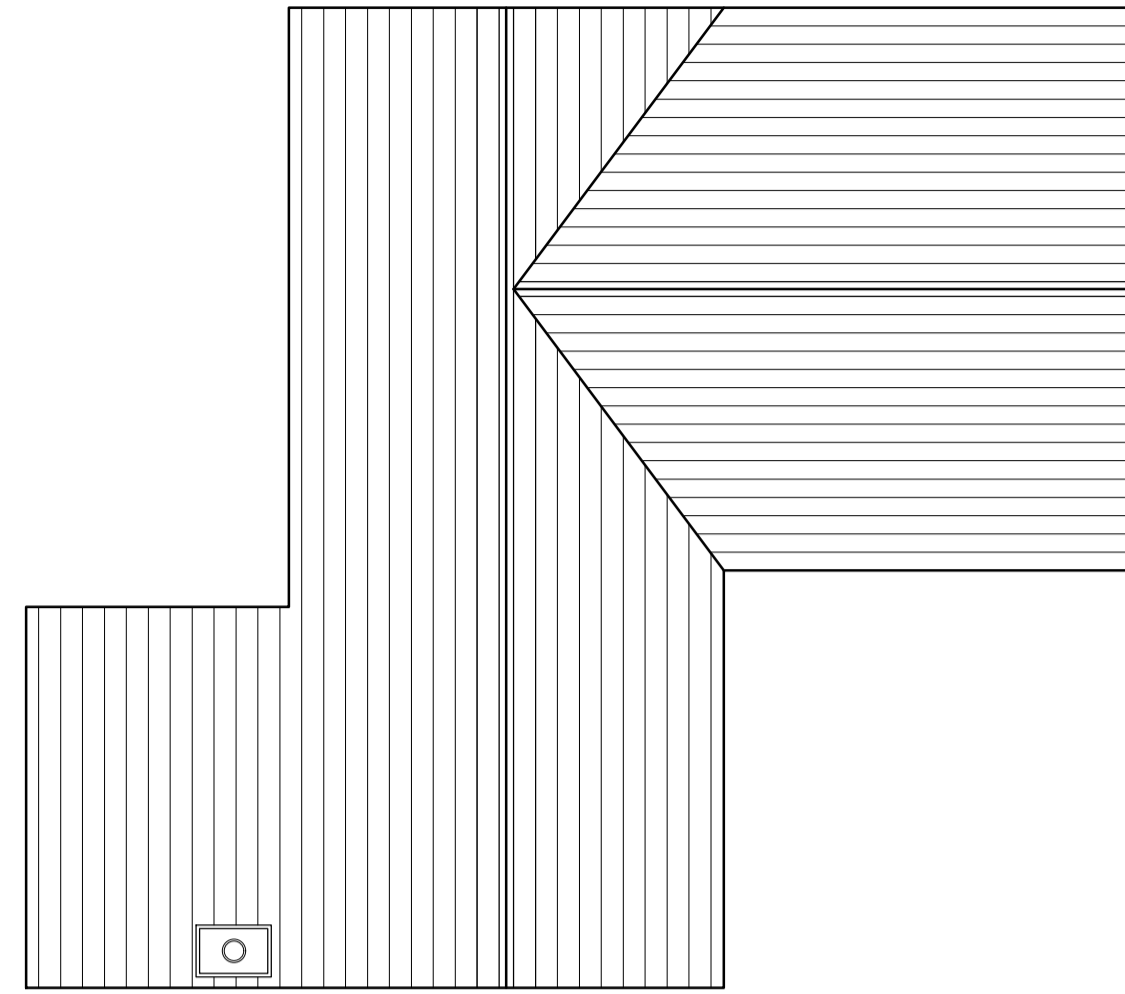

**PROPOSED ROOF PLAN**  
 SCALE - 1:100

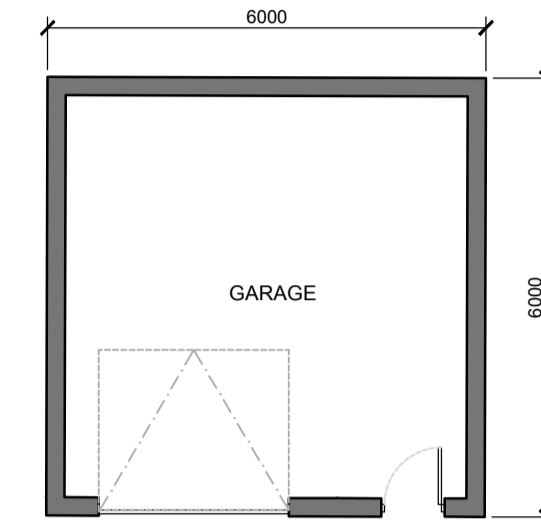

**PROPOSED GARAGE PLAN**  
 SCALE - 1:100

 

**PROPOSED GARAGE ROOF PLAN**  
 SCALE - 1:100



**PROPOSED SITE PLAN**  
 SCALE - 1:100



**LOCATION PLAN**  
 SCALE - 1:1250

Rev	By	PLANNING	Date
C	MW	Fence updated	05.07.24
B	MW	Garage location updated	01.06.24
A	MW	Red line boundary updated	22.02.24

PROJECT  
 BEN AND ALEX ROEBUCK  
 105 MARSH LANE  
 SHEPLEY  
 HUDDERSFIELD  
 HD8 8AP

DRAWING TITLE  
 PROPOSED PLANS  
 PLANNING APPLICATION

DATE	SCALE	SIZE	DRAWN
04.01.24	AS SHOWN	A1	MW

DRAWING NUMBER	CHECKED	REVISION
2024-01-003	MW	C

DRAWING NUMBER  
 2024-01-003

