


DO NOT SCALE
IF IN DOUBT - ASK.

BREAK ALL
SHARP EDGES.

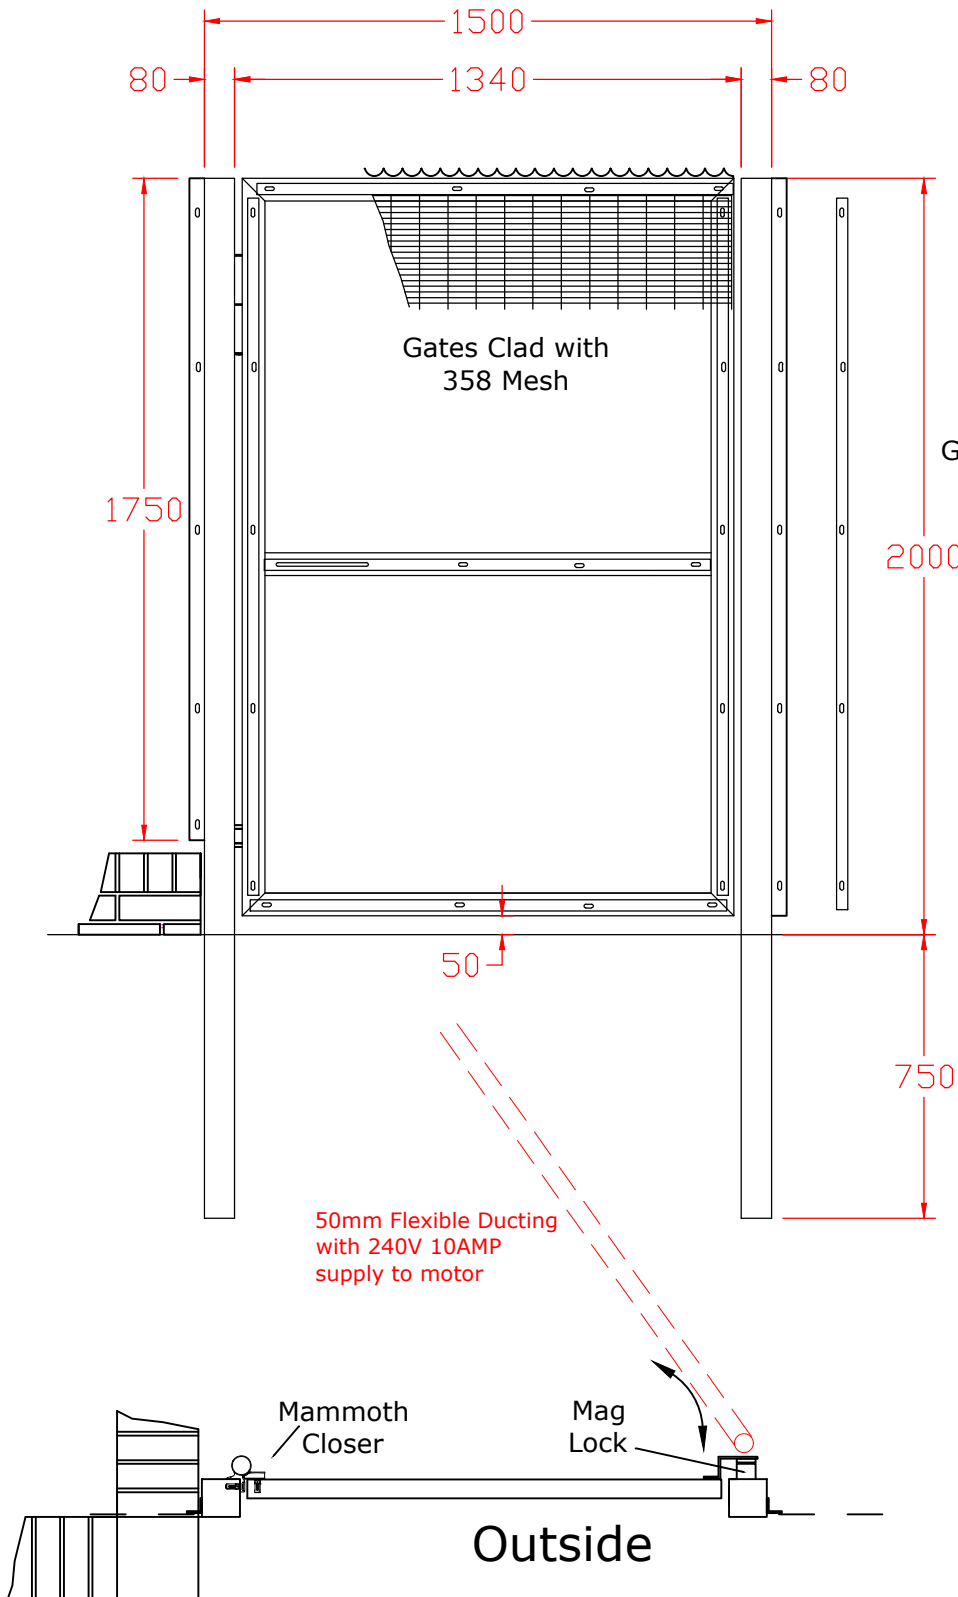

- Dropbolt - No
- Post Gap - 20mm
- Frame Gap - 20mm
- Hinge Detail - Mammoth Closer
- Ground Clearance - 50mm
- Sliding Latch - No
- Other - Mag Lock

Gate posts 80x80 SHS
Gate frame 50x50 SHS
Clamp Bars 30x5 Flat
Infill 358
Frames drilled For Security
Screws



WATSON Fencing Ltd.

Lotherton Park Farm, Copley Lane Leeds LS25 3ED Tel 0113 393 5522

DESIGNED.		DRAWN.	TB
DATE.	9/1/24	SCALE.	
CLIENT.	Elite	FINISH.	Green
SITE.	Future House		
DRAWING NUMBER	15553	SHEET NO	2
TITLE.	2.0 x 1.5 358 Gate	REVISION	

THIS DRAWING IS THE PROPERTY OF WATSON FENCING MANUFACTURERS LTD. THE CONTENTS MAY NOT BE COPIED OR DIVULGED TO ANY THIRD PARTY WITHOUT WRITTEN PERMISSION.