




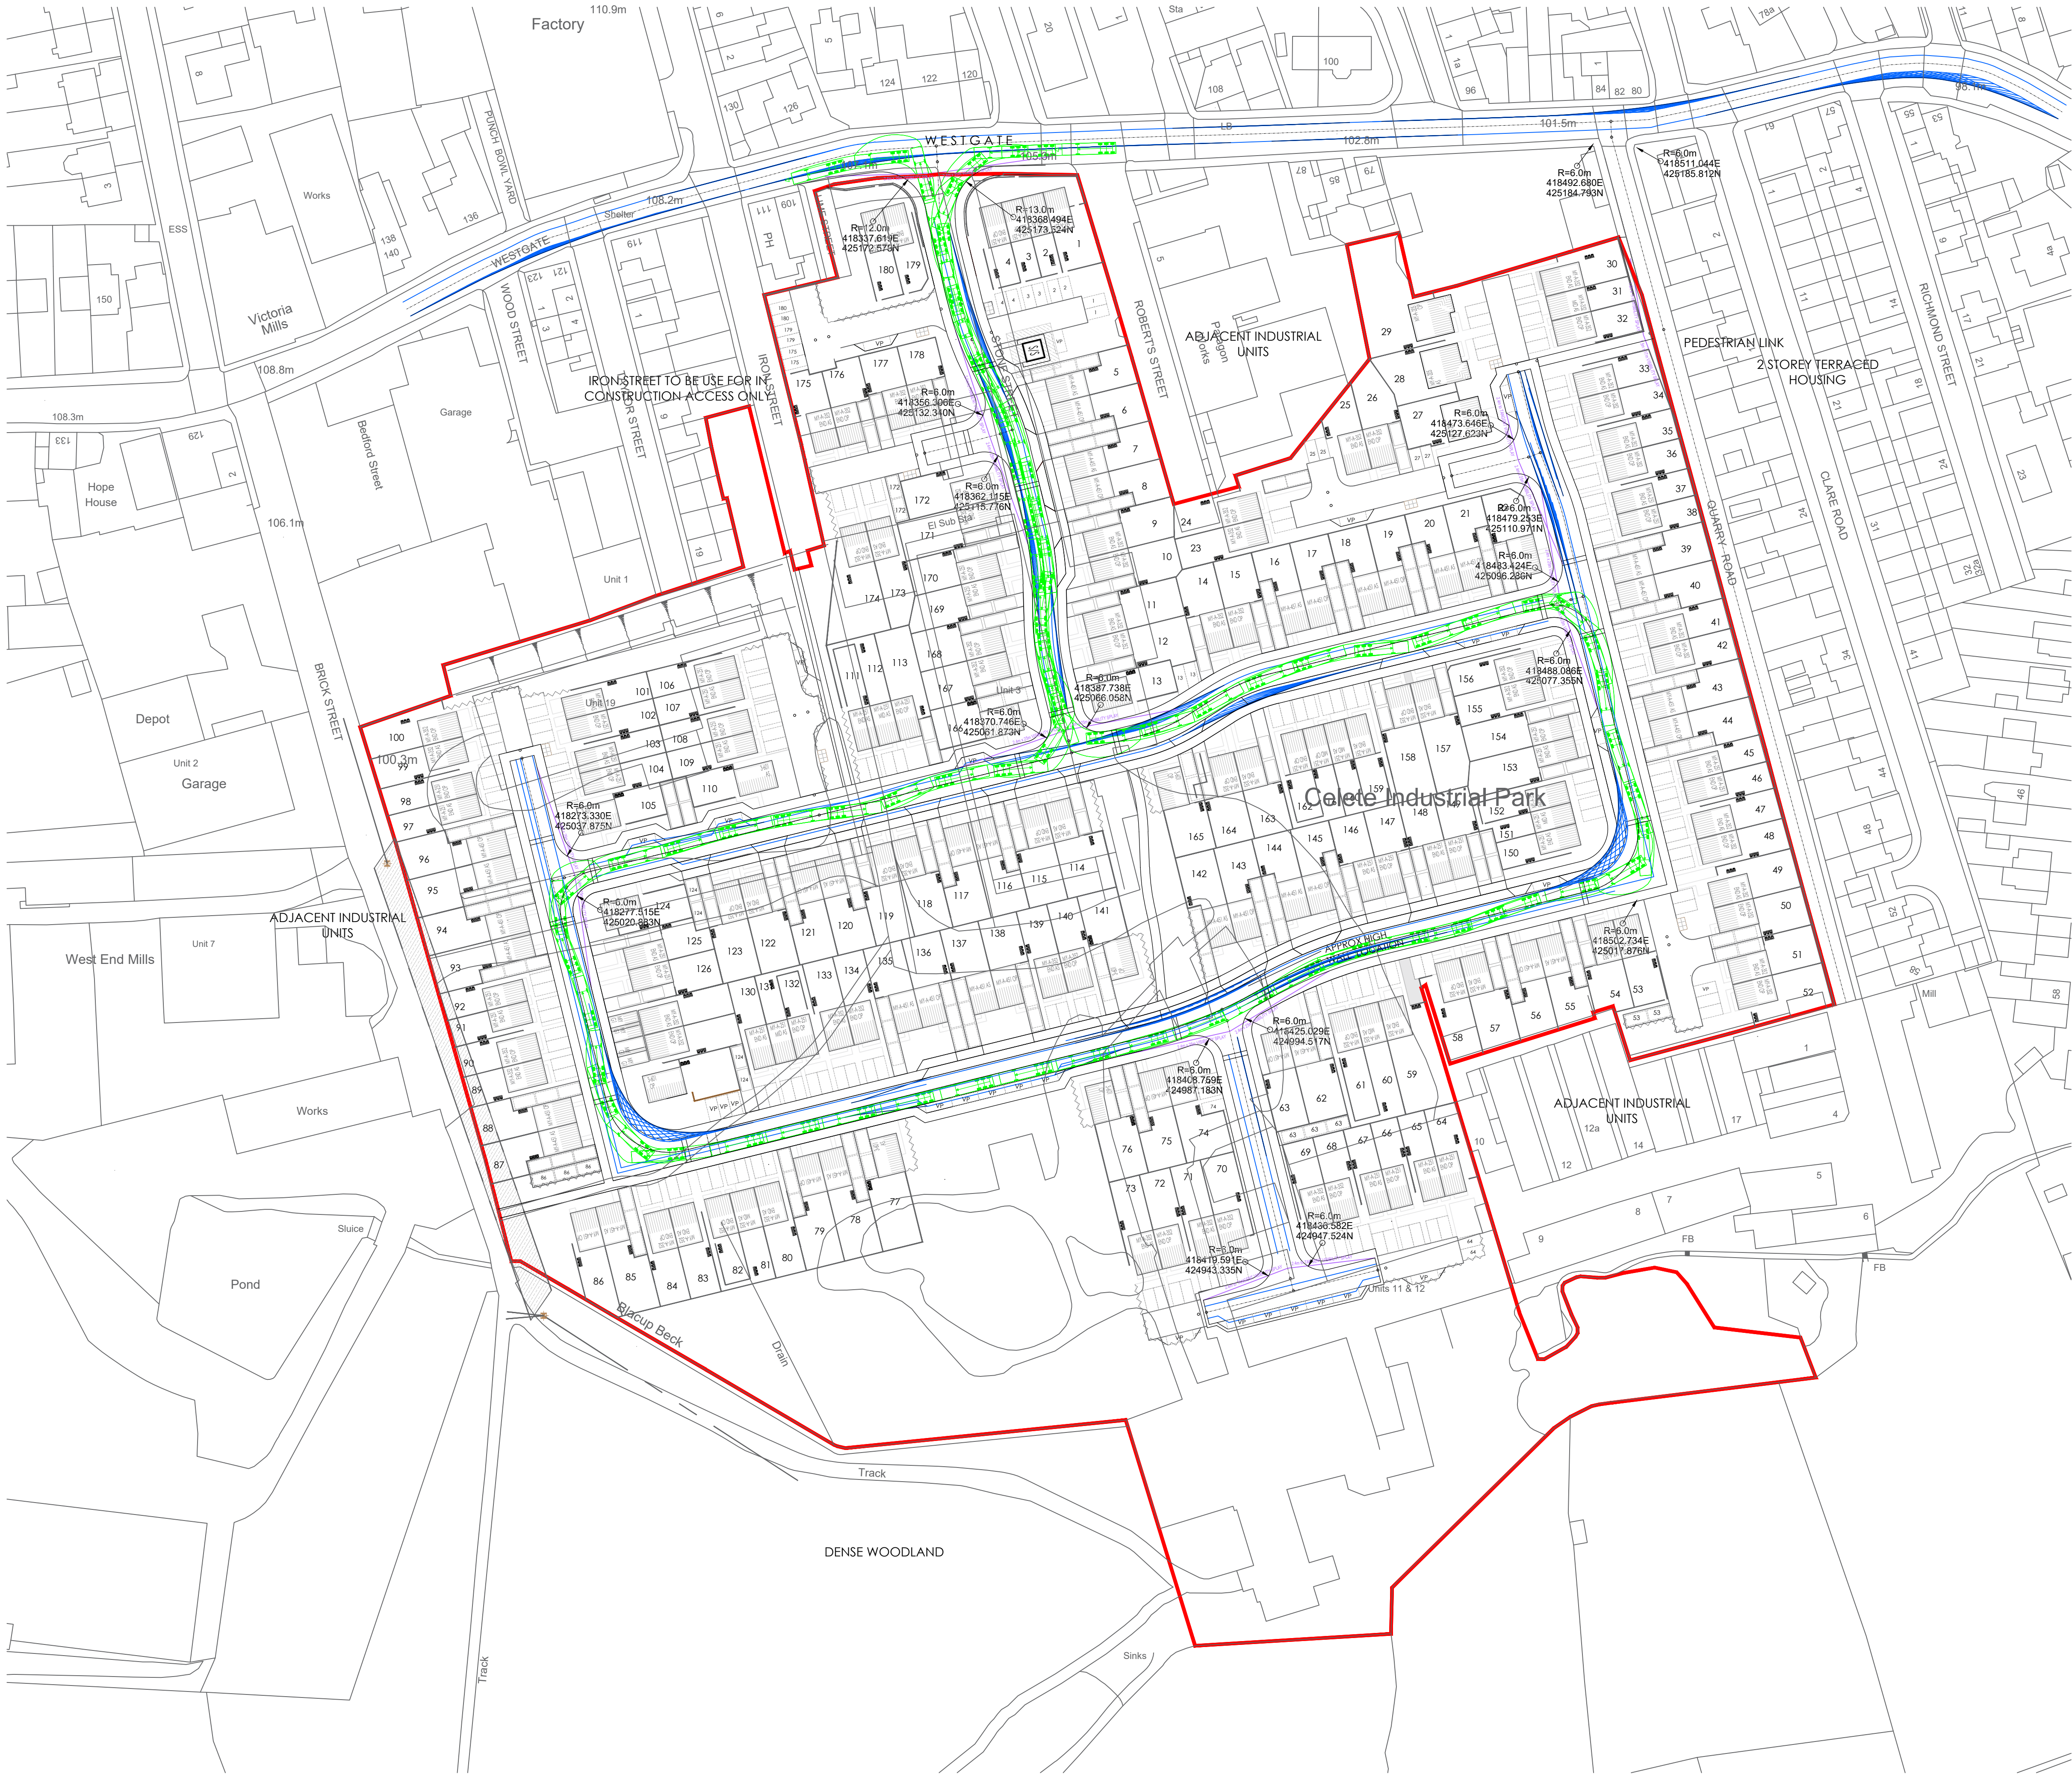


© this drawing and the building works depicted are the copyright of STRATA and may not be reproduced or amended except by written permission, no liability will be accepted for amendments made by other persons.
all dimensions to be checked on site and architect notified of any discrepancies prior to commencement.
do not scale.


notes:

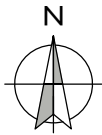

Scale Check:

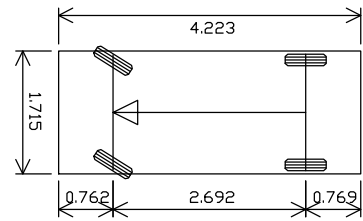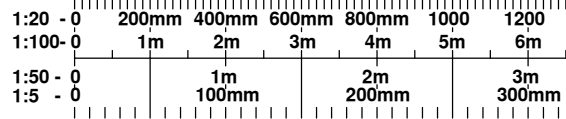

Vehicle name Private Car
Overall length (m) 4.223
Overall width (m) 1.715
Maximum track width (m) 2.692
Kerb to kerb radius (m) 0.705

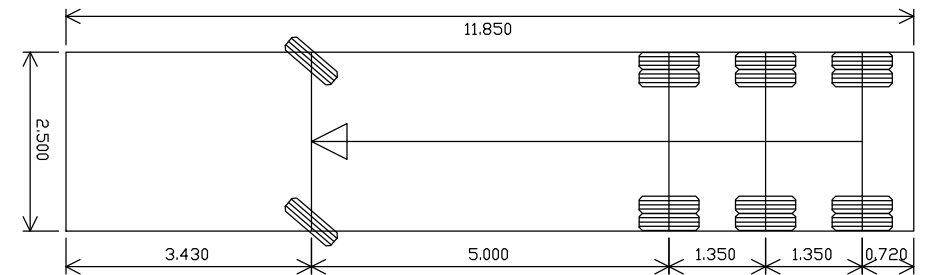


Vehicle name Kirklees Refuse Vehicle 2018
Overall length (m) 11.850
Overall width (m) 2.500
Maximum track width (m) 2.490
Wall to wall radius (m) 11.000

On-street Parking (21 cars)

Visitor parking Bays (27 cars)

2.4m x 25m VISIBILITY SPLAY

FORWARD VISIBILITY SPLAY

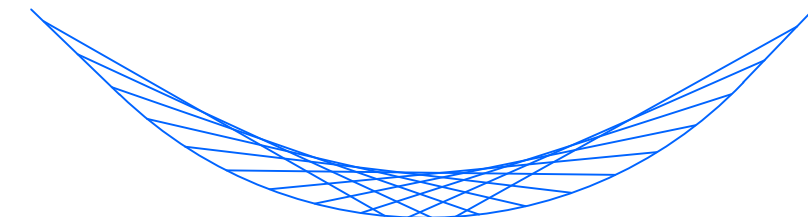

rev: date: comment(s): name: check:

strata

status: Feasibility

STRATA

job: Westgate, Cleckheaton

title: Tracking Layout - Sheet 1 of 3

drawn: TB date: 2.11.2022 scale: @ A1: NTS

job no: BY00099 dng no: TB01-11-22

Strata Homes Limited Quay Point
Lakeside Doncaster DN4 5PL
t: 01302 308508
www.strata.co.uk