


BOUNDARY WALL

NEIGHBOURS

GARAGE

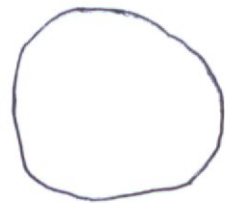

POSITION
OF TREE
(SYCAMORE)

GARDEN AREA

M-1
GARAGE

APPROX

12 FT

12 FT

BETWEEN
TREE
AND
HOUSE

POSITION OFF HOUSE

15 WAIN PARK