


APPENDIX 5

WATER UTILITY POINT OF CONNECTION (Pending Approval with Yorkshire Water)

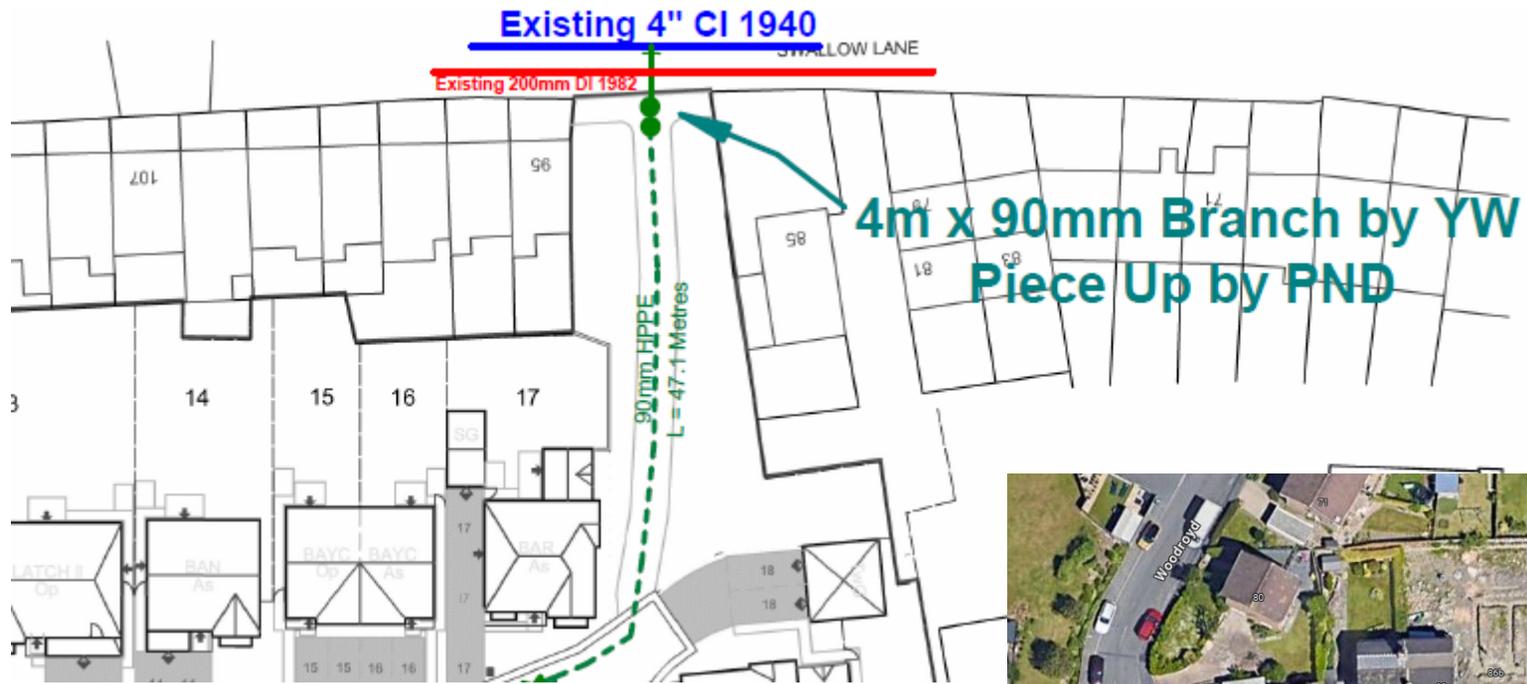

BT Point of Connection



Plant On Map

Work Order Name: HMB/00B

Proposal: OPENREACH CONNECTORISED FIBRE NETWORK

Self-Install: Yes

Remarks: Dummy aggnode placed

Important Notice - BT's joint boxes (JB and JUF) must be constructed in non carriageway situations only. If there is any deviation from this please contact your NewSite Representative before work commences

© Crown copyright and database rights 2022 OS Licence No. 100210. You are permitted to use this data solely to enable you to respond to, or interact with, the organisation that provided you with the data. You are not permitted to copy, sub-license, distribute or sell any of this data to third parties in any form.

Exchange Area:
 Planned By: Shah Hussain
 NSI: HMB/00B
 Onsite Project ID: FUMM2
 Grid Ref: 409279415975
 Date: 31/5/2022 12:15:28

Produced using Orion