


GOLCAR 2 (11-08-22)
Scale:- 1:200 @ A1

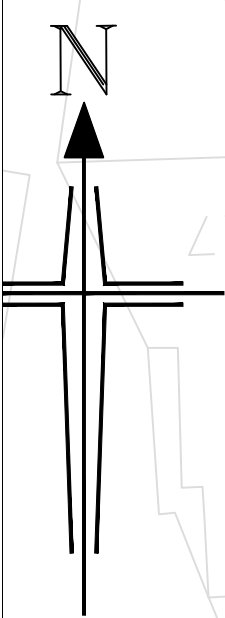

MANHOLE

Retained dry stone walls with
timber fence positioned in
front of the wall.

Retained dry stone wall with
timber fence positioned in
front of the wall.

DOUBLE MANHOLES IN
GARDEN ARE THEY THE
EXISTING SEWERS?

RETAINING WALLS
AND LEVELS TAKEN
FROM PHASE 1
DEVELOPMENT

Retained dry stone wall with
timber fence positioned in
front of the wall.

Retained dry stone wall