



STREET SCENE ELVATION




2M HIGH HIT AND MISS
TIMBER FENCE




TYPICAL HAWTHORN
HEDGE

DRAINAGE KEY
 swmh - surface water manhole
 fwmh - foul water manhole
 All drains are 100mm diameter

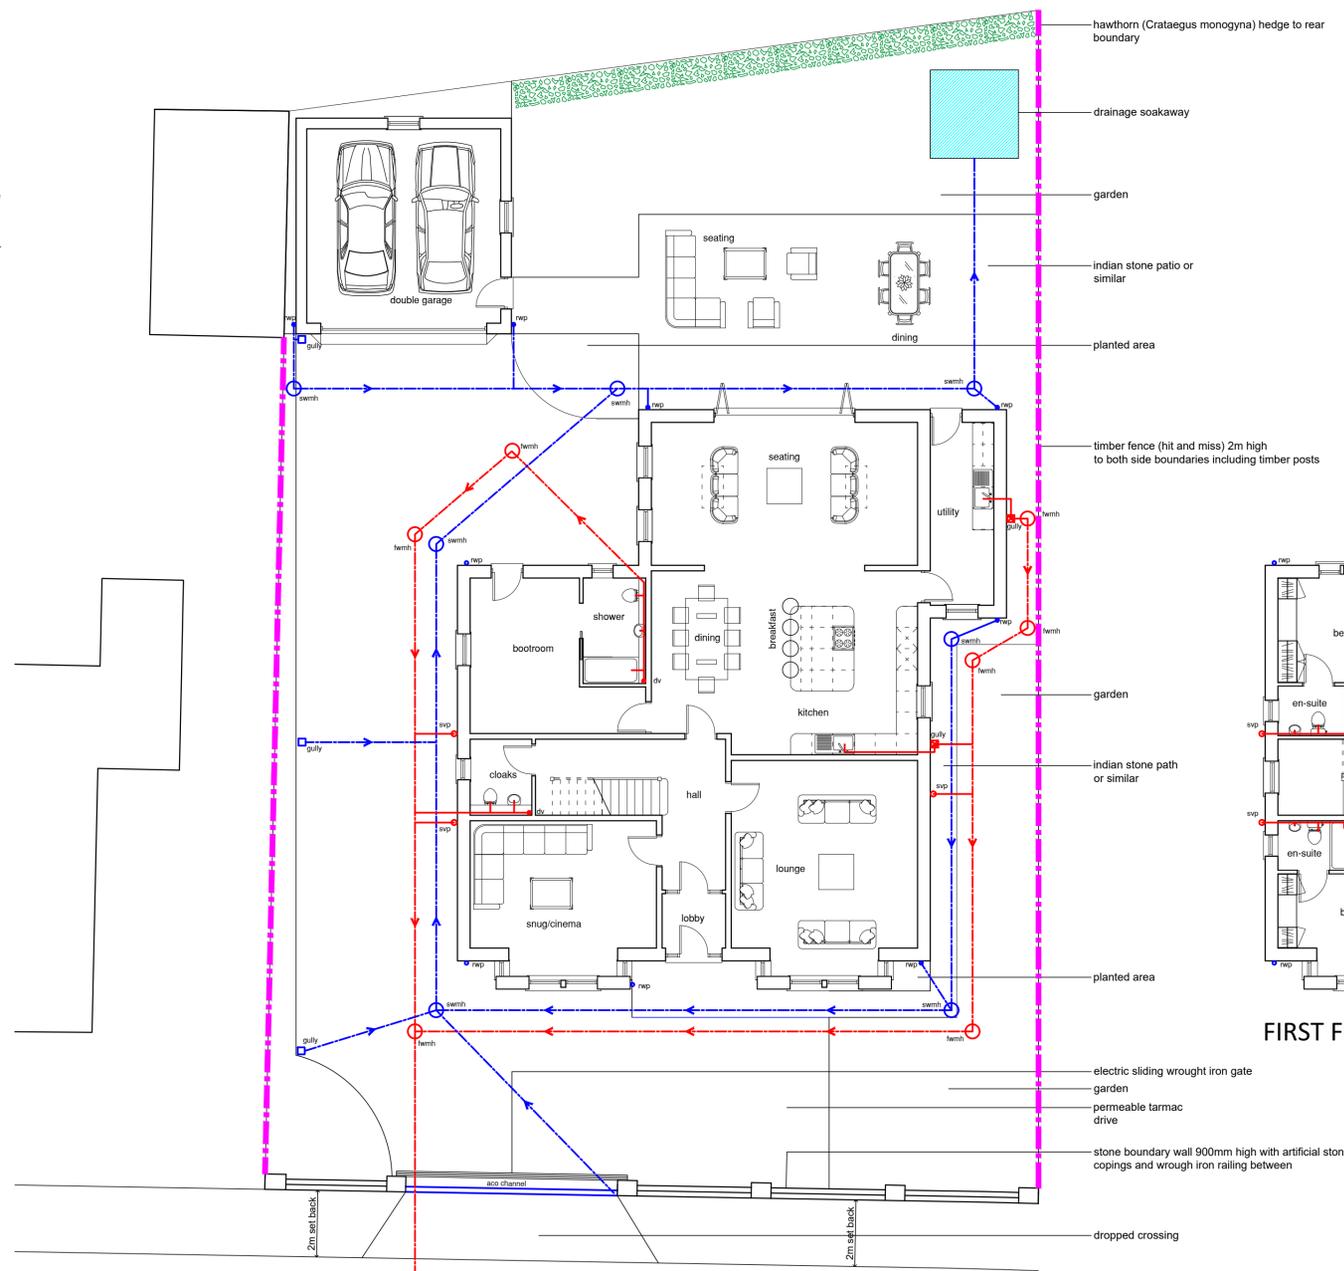


SITE / GROUND FLOOR PLAN

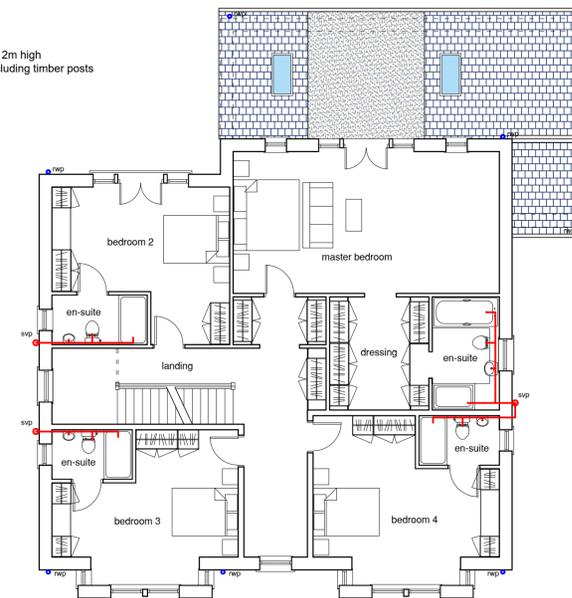

FIRST FLOOR PLAN

MATERIALS TO CONSIST OF :-
 WALL - NATURAL STONE WALLING.
 ROOF - ARTIFICIAL/NATURAL BLUE SLATE
 WINDOWS - POWDER COATED ALUMINIUM/PVC DOUBLE GLAZED.
 DOORS - COMPOSITE/ALUMINIUM WITH DOUBLE GLAZED PANELS.

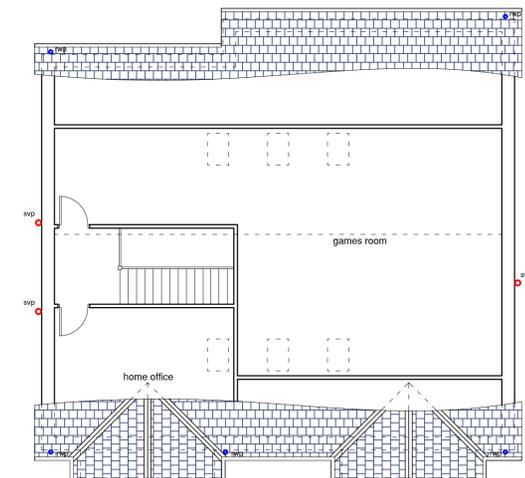

ATTIC FLOOR PLAN

