


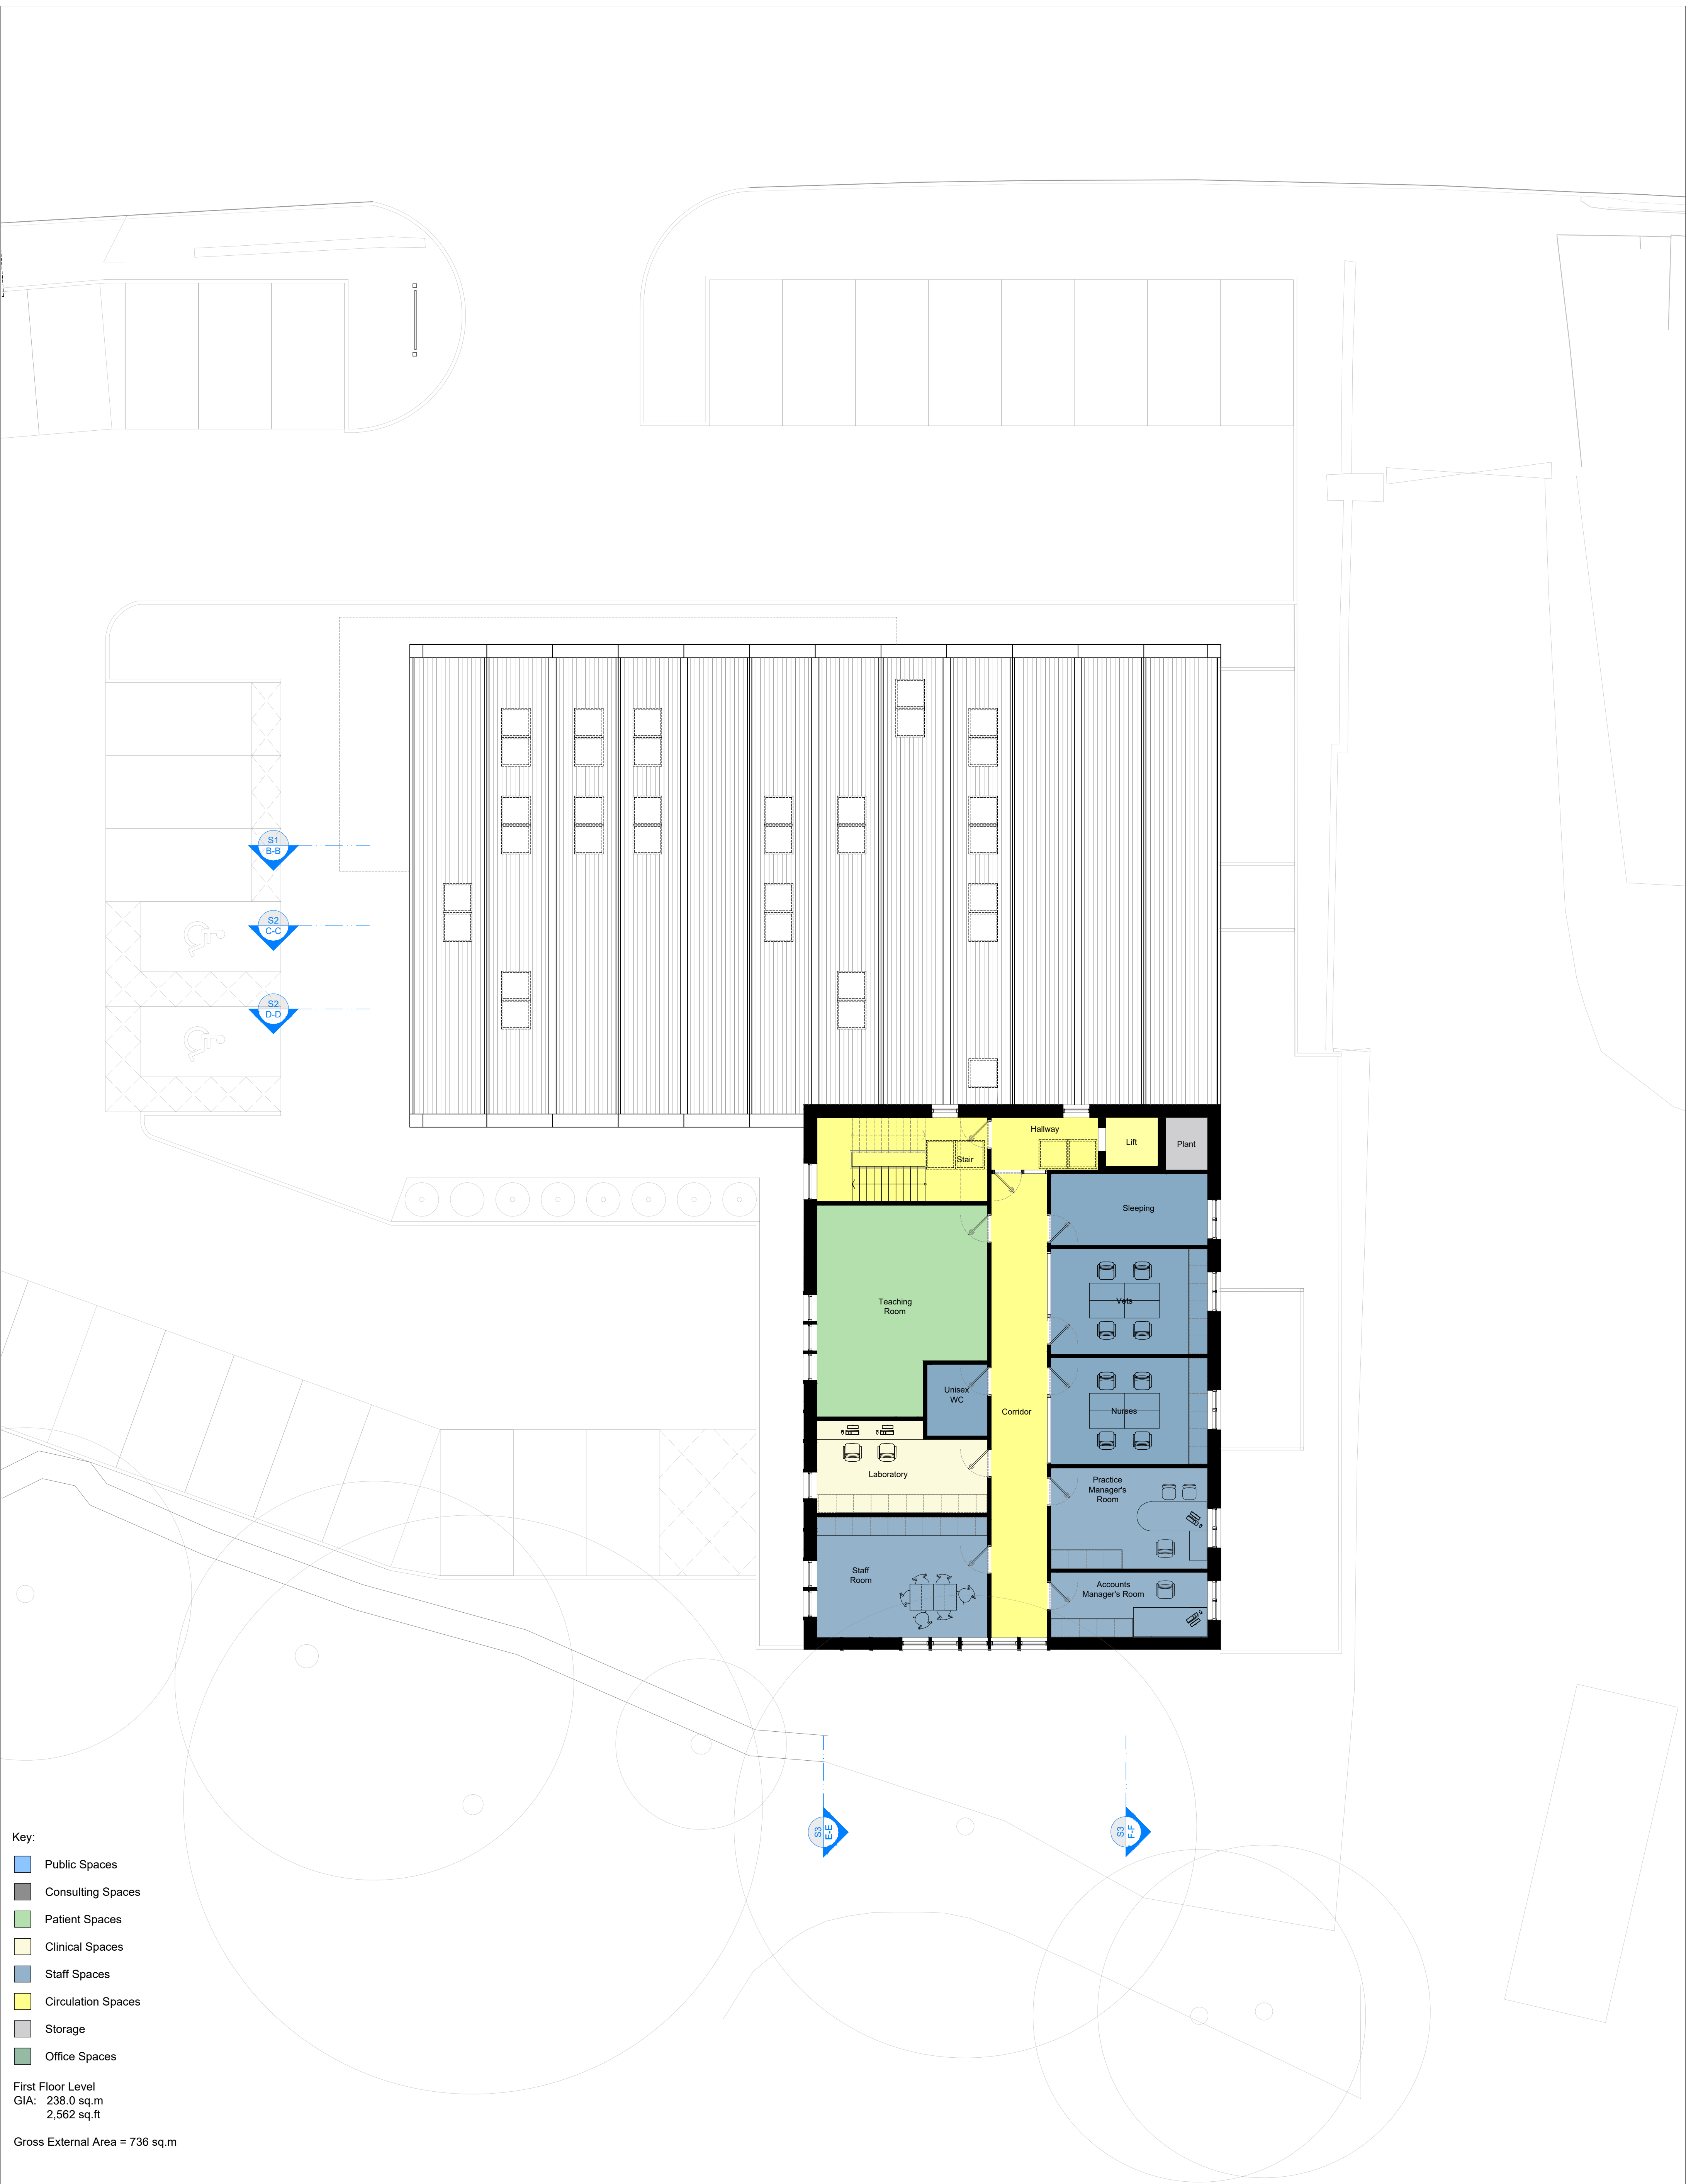

Key:

- Public Spaces
- Consulting Spaces
- Patient Spaces
- Clinical Spaces
- Staff Spaces
- Circulation Spaces
- Storage
- Office Spaces

First Floor Level
GIA: 238.0 sq.m
2,562 sq.ft

Gross External Area = 736 sq.m

DAWSON WILLIAMSON
ARCHITECTS

Bradford Edinburgh
01274 551 300
info@dawsonwilliamson.co.uk

THE DETAILS SHOWN ON THIS DRAWING ARE CONFIDENTIAL & THE DRAWING IS THE EXCLUSIVE PROPERTY OF DAWSON WILLIAMSON LTD. NO USE, COPY OR DISCLOSURE OF THE DRAWING MAY BE MADE WITHOUT OUR PERMISSION & THE DRAWING MUST BE RETURNED TO DAWSON WILLIAMSON LTD WHEN REQUIRED.
© Dawson Williamson Ltd 2024

C1098 111 Rev 7
TITLE PROPOSED DRAWING (PLAN)
FIRST FLOOR LEVEL
SCALE 1:100 @ A1
PLANNING

CLIENT DONALDSON'S PROPERTIES LTD
PROJECT VETERINARY SURGERY
RIVERSIDE WORKS
HUDDERSFIELD
HD9 6PW

Rev 1 2022.11.01	Preliminary Issue.	Rev 7 2025.10.14	Drawing updated to suit recent changes to elevation drawings including changes to the roof form / facing material. Floor area figures clarified.
Rev 2 2022.11.30	Updated following Client comments.		
Rev 3 2023.02.09	Updated following Client comments.		
Rev 4 2024.01.10	Scheme redesigned in response to Pre-application response from the Local Authority (see separate covering letter for further details). Drawing Updated to 'Planning' status.		
Rev 5 2025.04.15	Layout updated in response to comments from Local Authority / Client Review.		
Rev 6 2025.05.23	Updated to suit revisions made following discussions with LA Planning.		

DO NOT SCALE FROM THIS DRAWING

Notes
All dimensions to be checked on site
Any discrepancies to be reported immediately to the Architect
Drawing to be read in conjunction with all relevant design information, including Architects, Services, Civil and Structural Engineers drawings
All existing site, tree, building and survey information has been compiled from different sources, including information supplied by third parties

NOT FOR CONSTRUCTION