


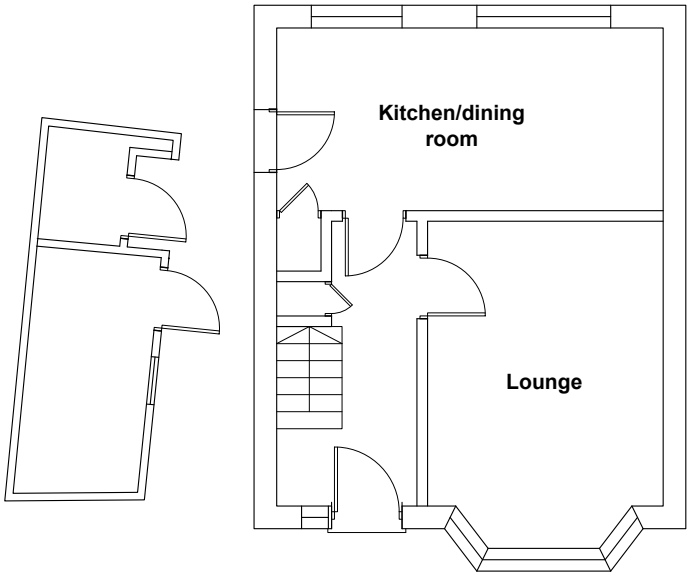


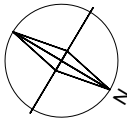

FLOOR PLAN

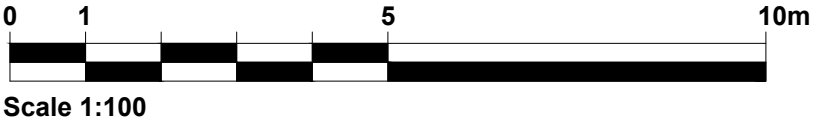

FIRST FLOOR PLAN

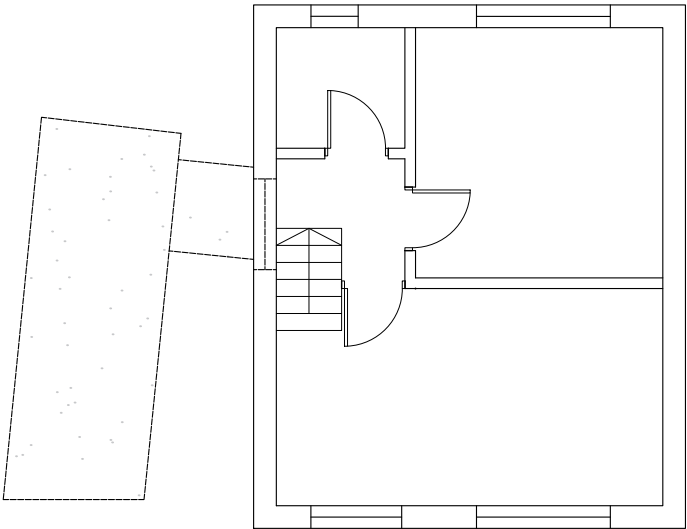

ROOF PLAN

Existing gross internal area: 84 sqm
Proposed gross internal area: 29 sqm
Existing site area: 186 sqm

Rev	Date	Description	Dwn By
-	-	-	-
-	-	-	-
-	-	-	-

Planning			
Drawing Title: Existing floor plans			
Project & Drawing Number: 24.7BG.P01			
Rev:	Scale:	Sheet size:	Date:
-	1:100	A3	Feb 24

Site Address:

Gillian Chilstone
7 Bank Grove,
Earlsheaton
WF12 8HQ



PLANNING BY DESIGN
FROM CONCEPT TO COMPLETION

www.planning-by-design.co.uk
hello@planning-by-design.co.uk