



A - Proposed North Elevation

1 : 100



B - Proposed East Elevation

1 : 100

1	High Quality through coloured Render - White or 'off white'
2	Handmade Wienerberger - Anglesey Weathered Buff
3	Ashlar Stone band
4	Anthracite Aluminium Curtain Walling
5	Ashlar Stone Chamfered Cills
6	Double Glazed UPVC Windows
7	Ashlar Stone Square Cut Heads
8	Profiled Concrete Roof Tiles to match existing
9	White UPVC Soffits, Fascias and Gutters
10	Anthracite Bi-Folding Doors
11	Obscure Glazing




C - Proposed South Elevation

1 : 100




D - Proposed West Elevation

1 : 100

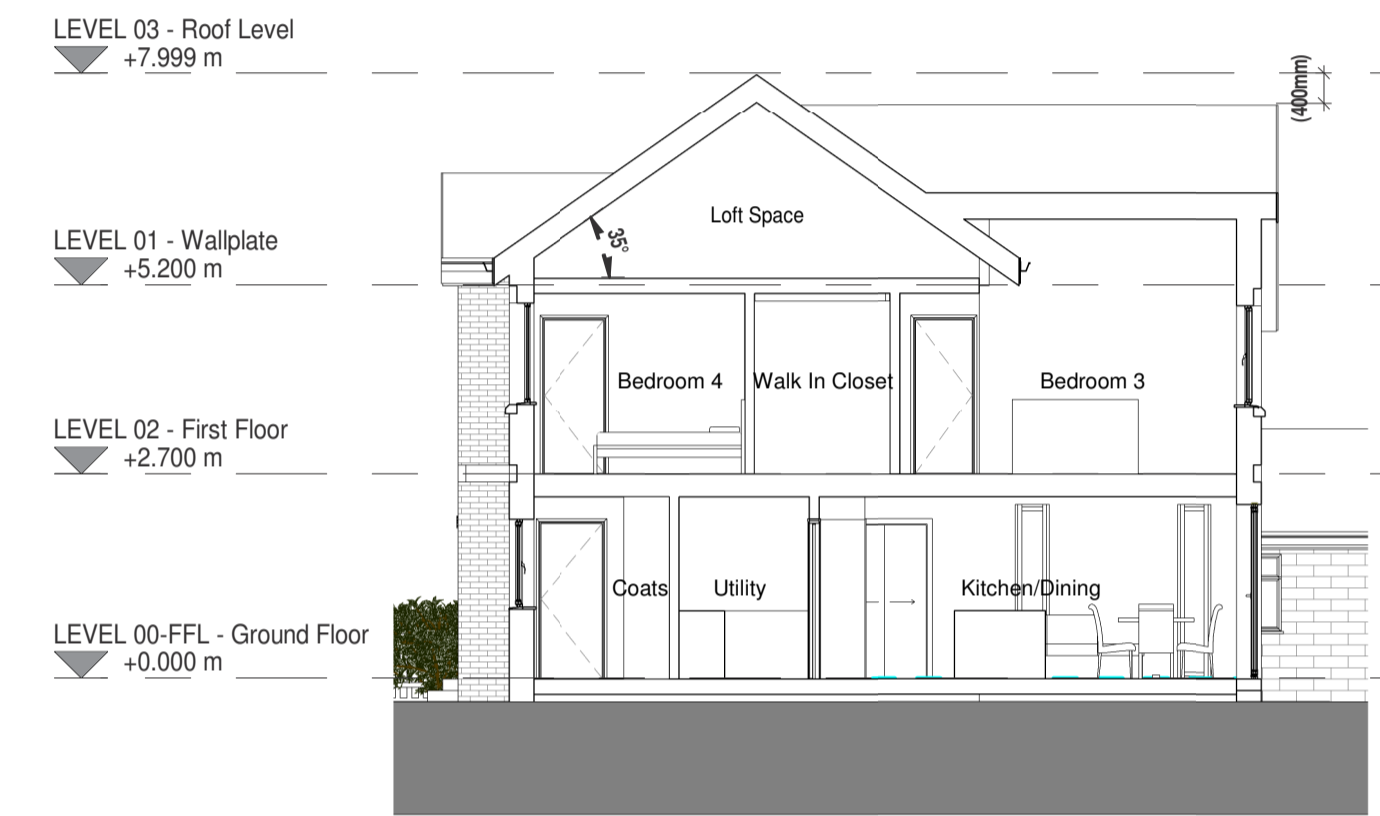


Section 1

1 : 100

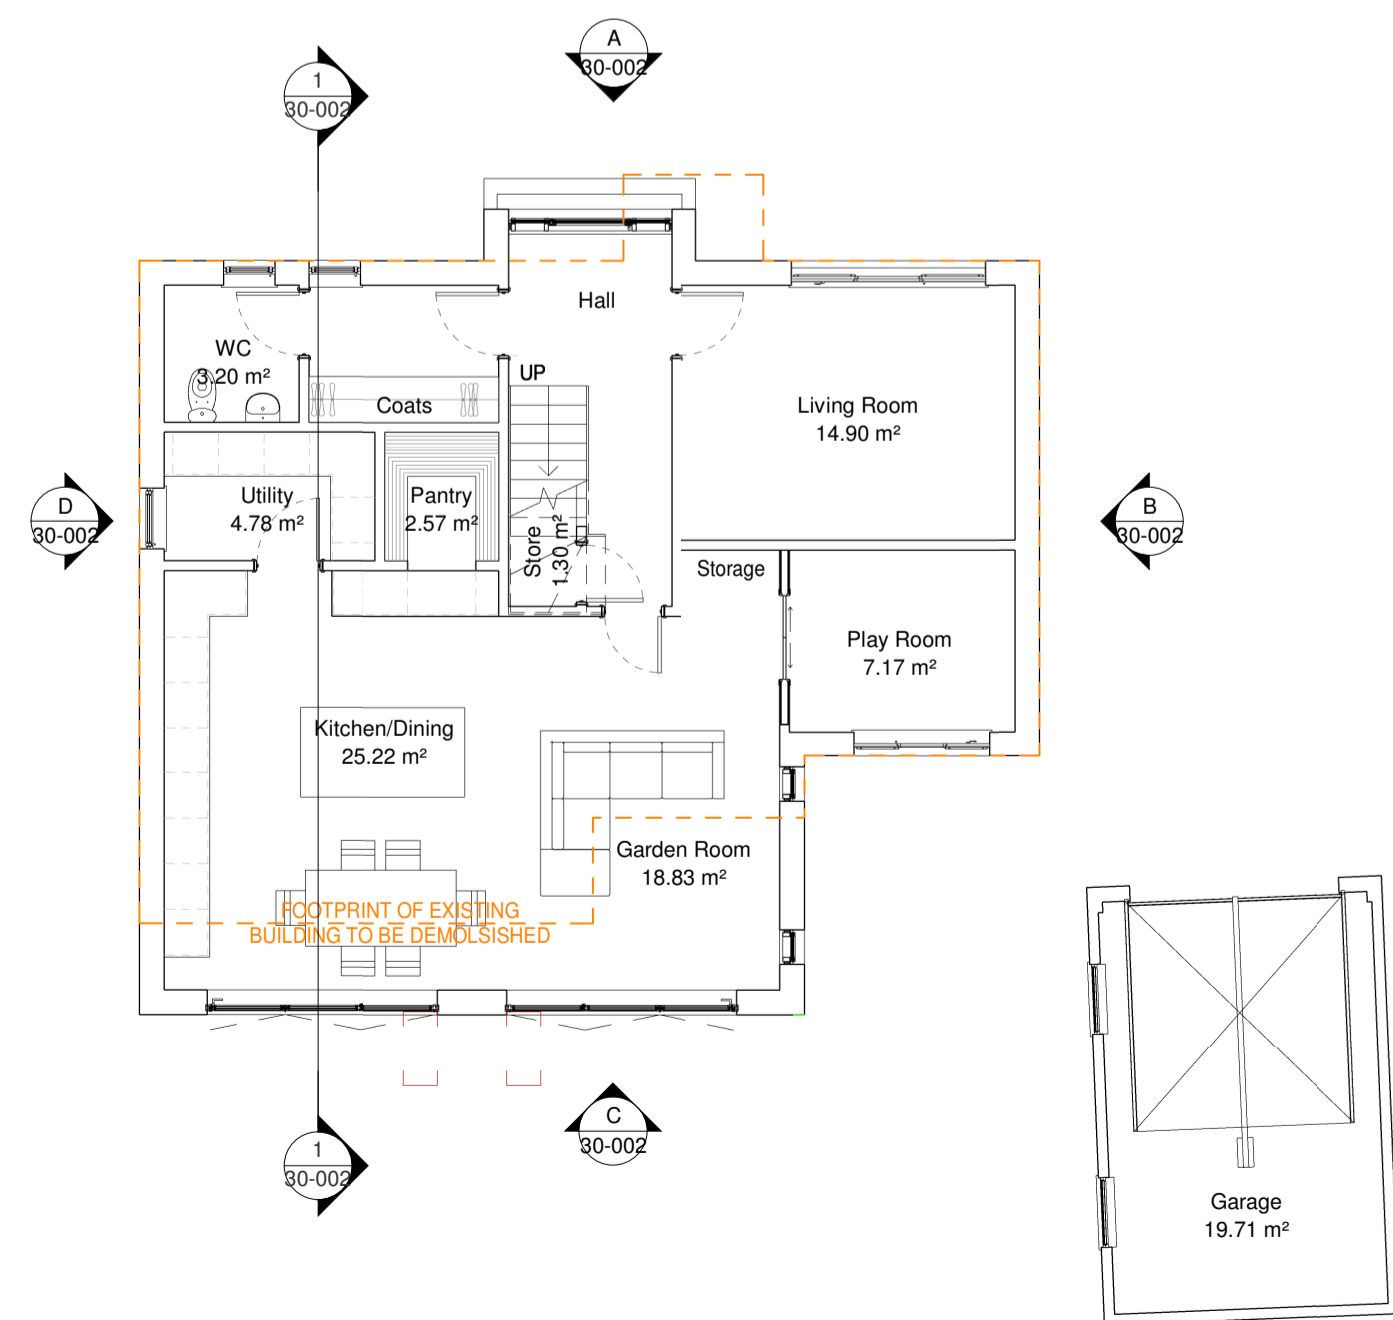


00-FFL - Ground Floor

1 : 100

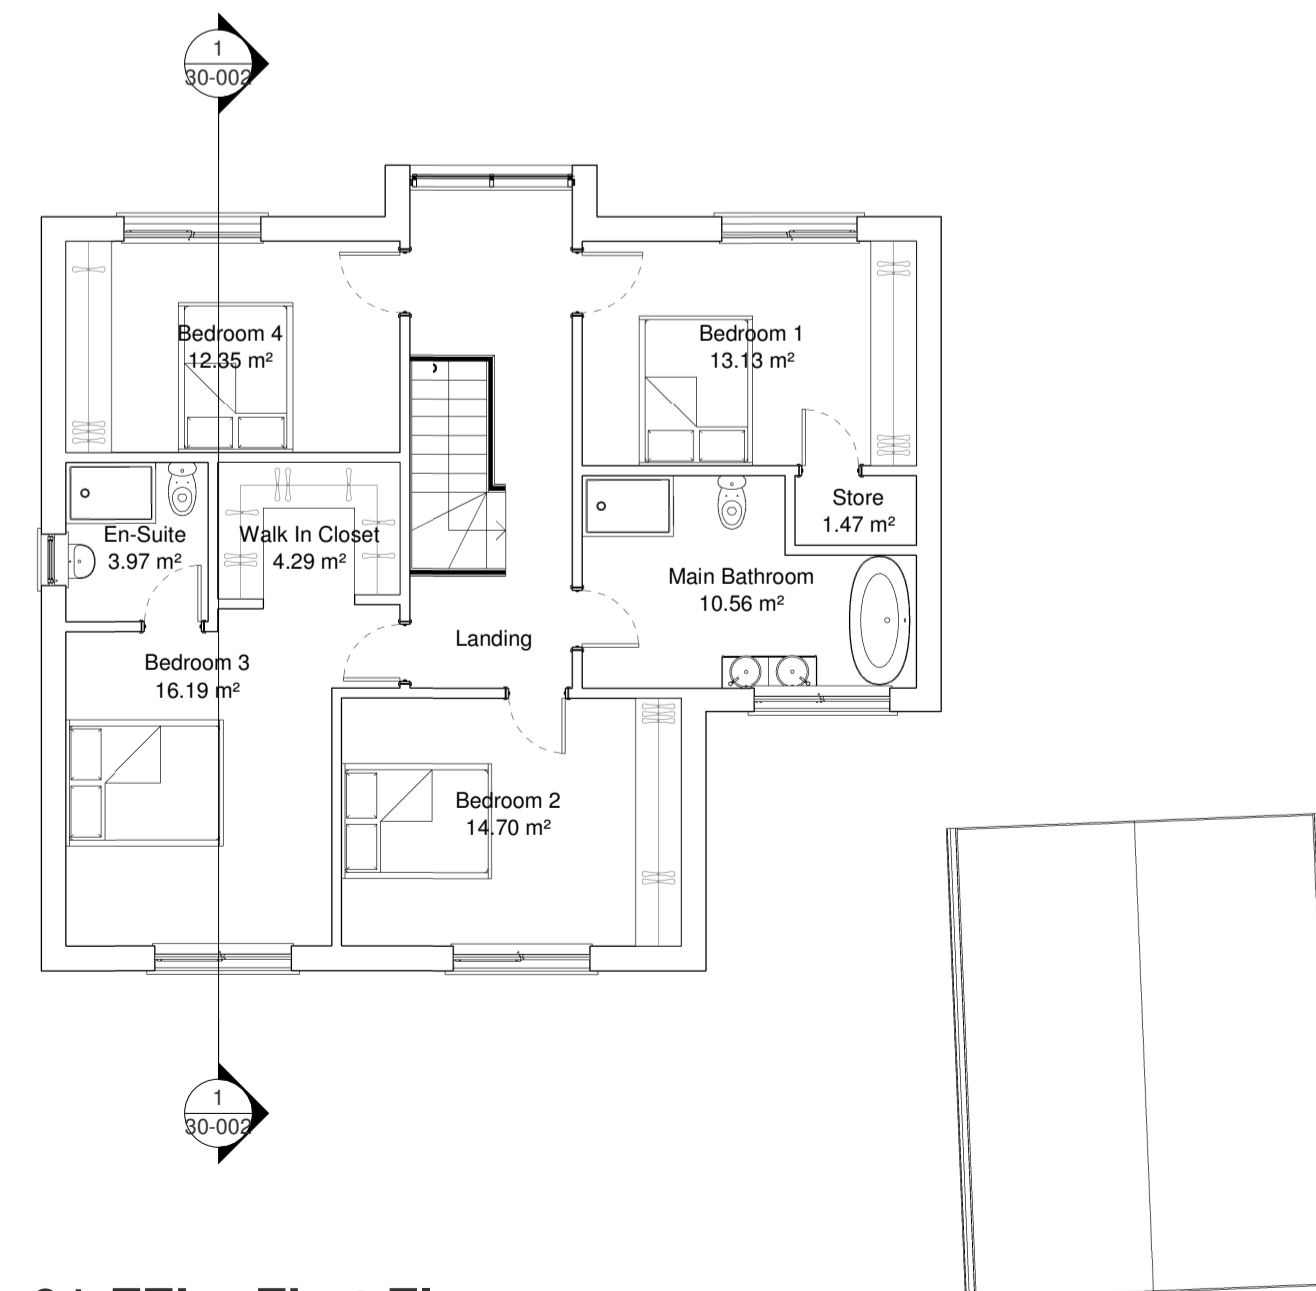

01-FFL - First Floor

1 : 100

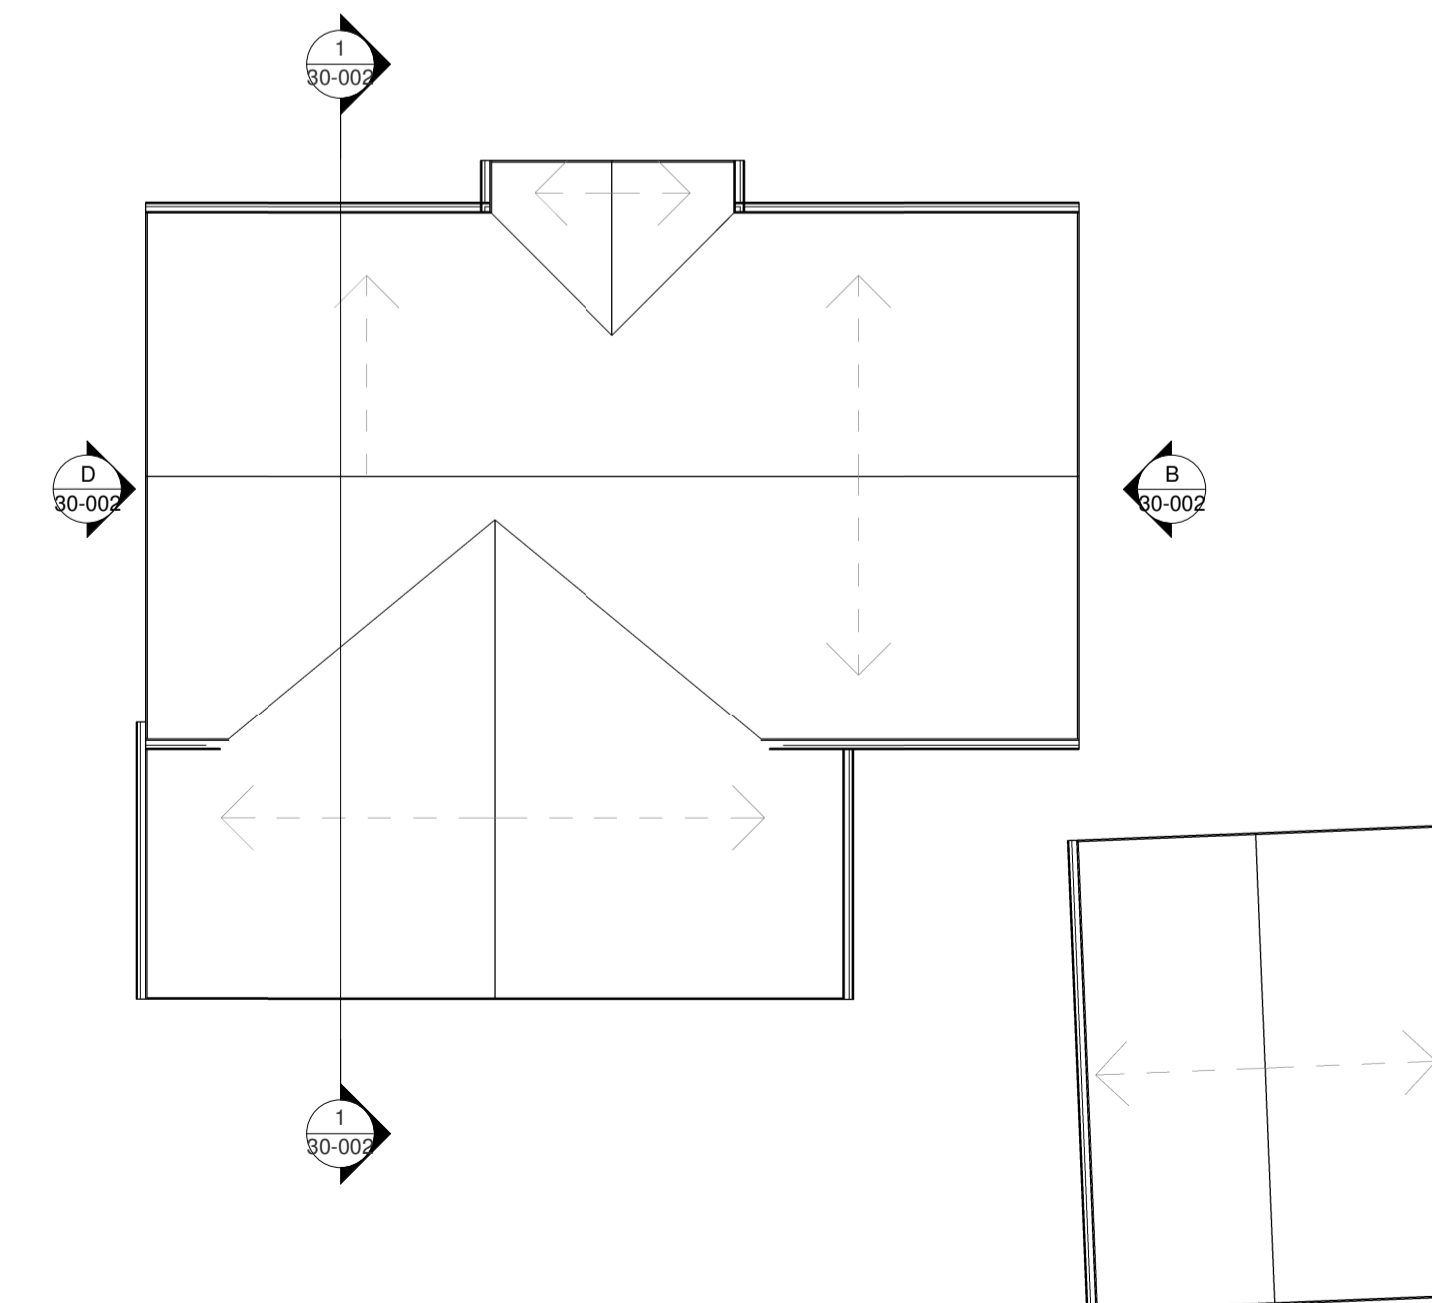

Roof Level

1 : 100

NORTH



ORANGE DESIGN STUDIO.
 ARCHITECTURAL PRACTICE

59a Huddersfield Rd | Mirfield | WF14 8AA
 01924 650930
 www.orangedesignstudio.co.uk

PROJECT
**22 CROWLEES ROAD
 MIRFIELD**

TITLE
PROPOSED GA PLANS

SCALE
 As indicated @ A1

DATE
 23/10/2023

DRAWN
 GZ

REVIEWED
 JH

ODS REF
 23-679

NUMBER
 30-002

REVISION
 B

STATUS
PLANNING