




North Elevation

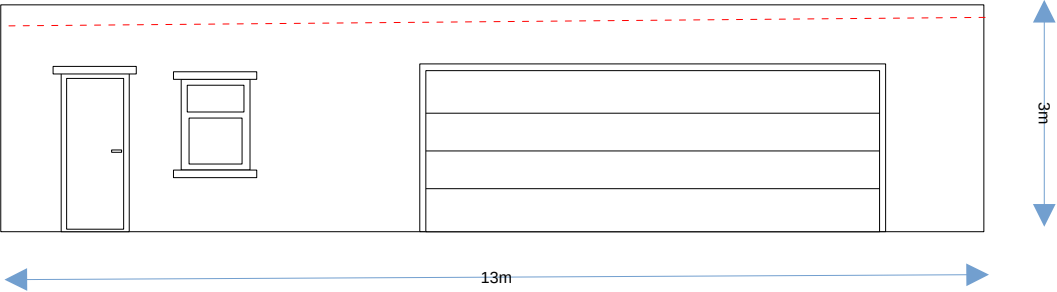


West Elevation

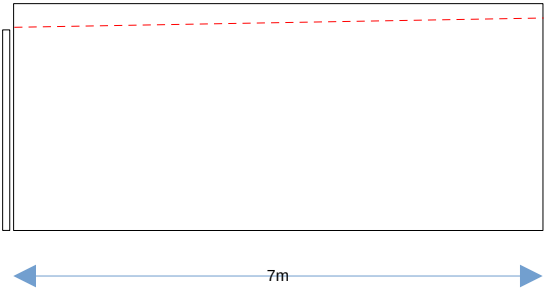

South Elevation

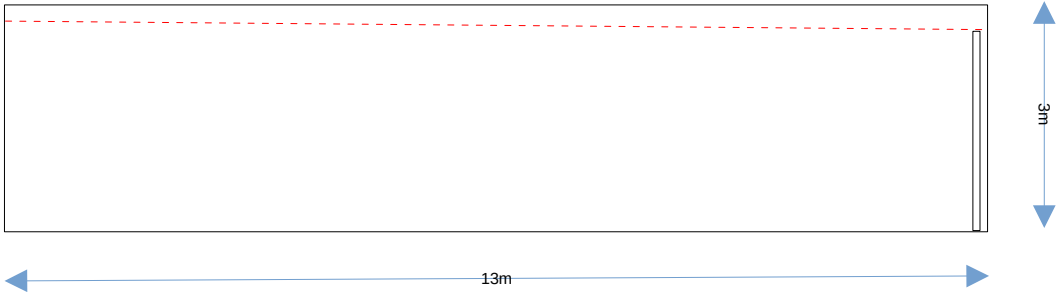

East Elevation

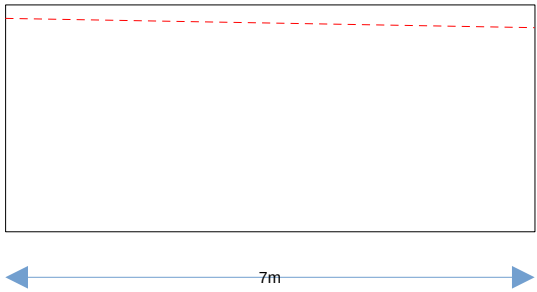

Notes:
The sloped roof is hidden by a parapet wall. - - - - -
Walls to be of stone construction to match the house.
Sectional up an over garage door with matching entrance door and window

West Lodge, New Hey Road, Fixby. HD2 2EJ	DATE: 29/01/24	ELEVATIONS		
GARAGE & STORE ROOM	SCALE 1:100 @ A4			