



**NOTES**

- Do not scale from this drawing.
- Due to the nature of the project (existing property) dimensions may vary on site to those shown.
- The contractor and any specialist designers are responsible for checking all dimensions, tolerances etc before works commence or any materials are ordered / manufactured
- Any discrepancies to be referred to the designer.
- Refer to structural engineers drawings for all structural elements. Structural elements denoted on this drawing are for information only.
- All dimensions are structural i.e. before plaster or other finishes unless stated otherwise
- This drawing is copyright of Stonehouse Architectural Ltd and must not be reproduced without authorisation.

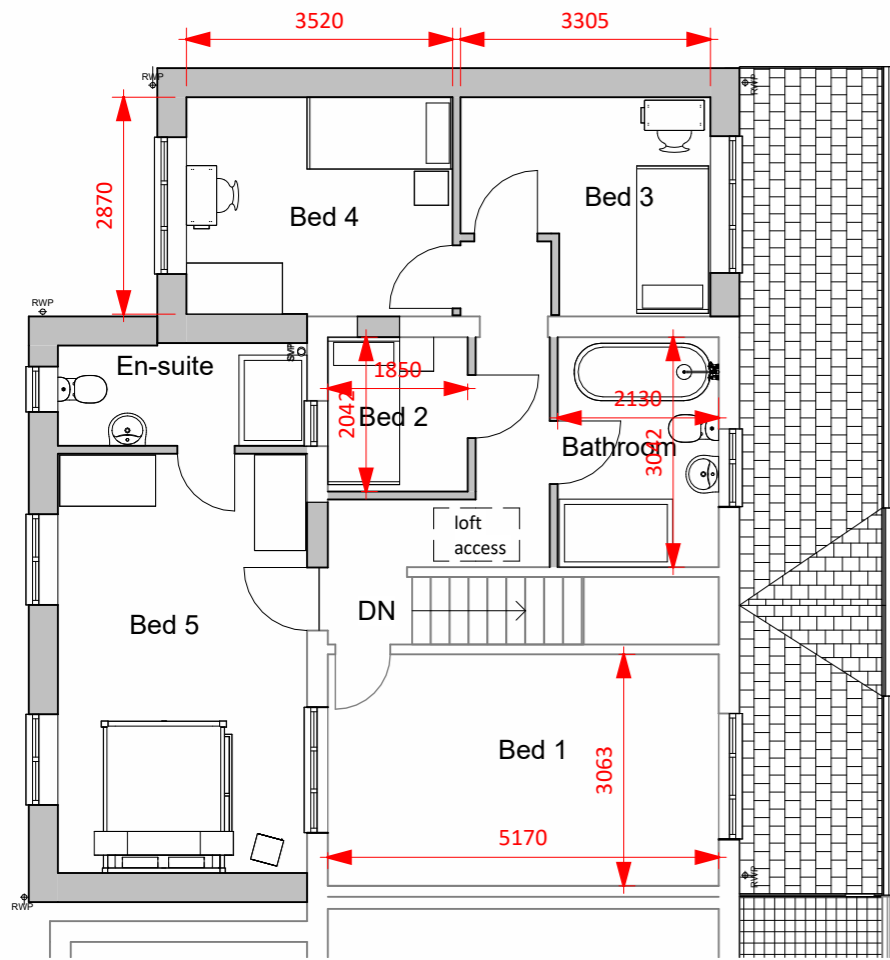

**03b FF Proposed**  
1 : 100

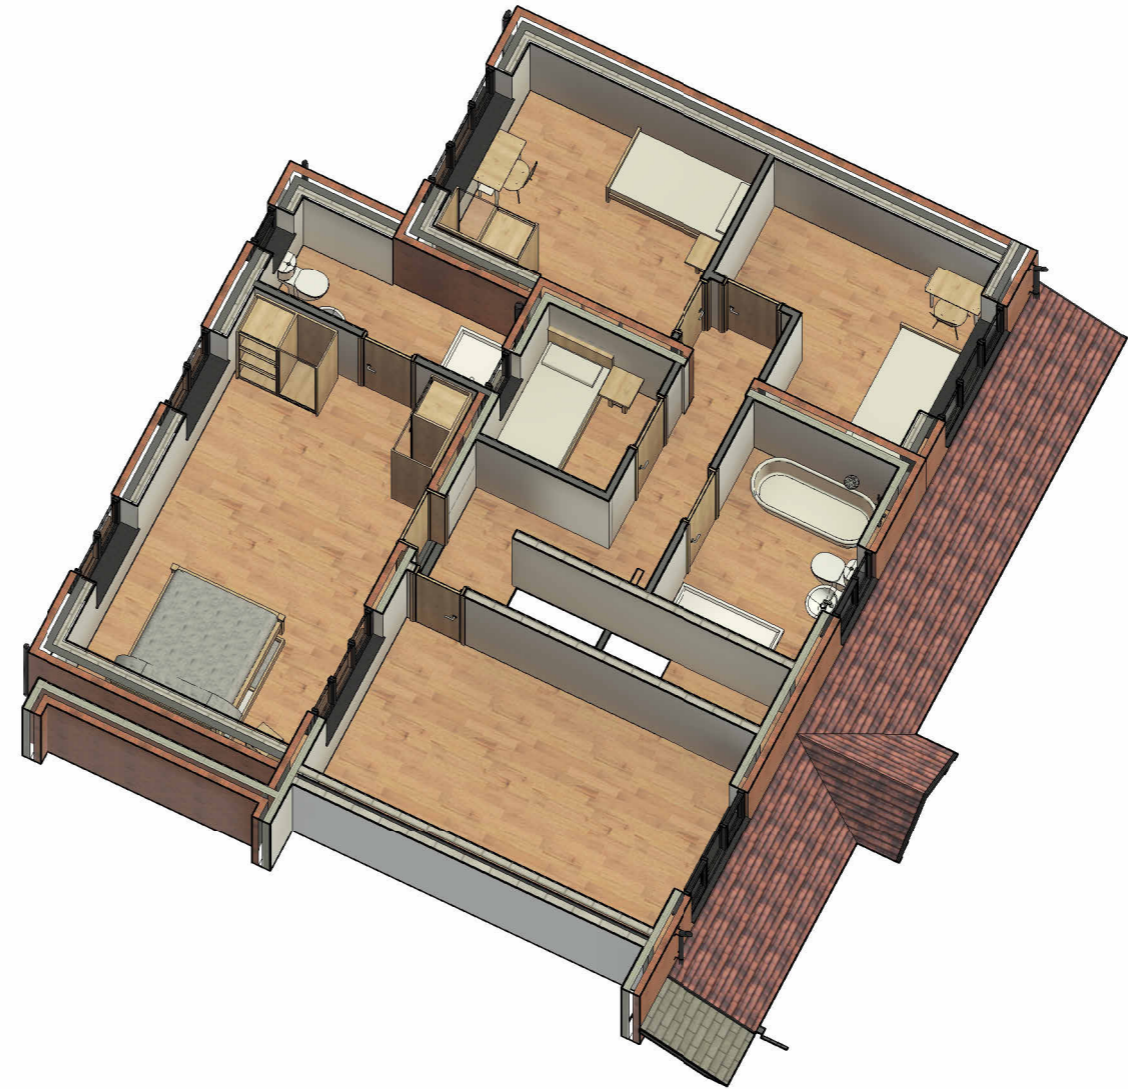

**STONEHOUSE & CO**  
ARCHITECTURAL DESIGN

T: 07745 806369  
E: ben@stonehouseandco.co.uk  
W: www.stonehouseandco.co.uk

No.	Description	Date

PURPOSE OF ISSUE  
Planning

PROJECT  
28 Limetree Avenue

SHEET  
Proposed FF Plan

CLIENT  
Mrs A Razzak

Date 01.02.24	Project number J28-005	Scale (@ A3) 1 : 100
Drawn by bl	DRAWING NUMBER P202	REV