


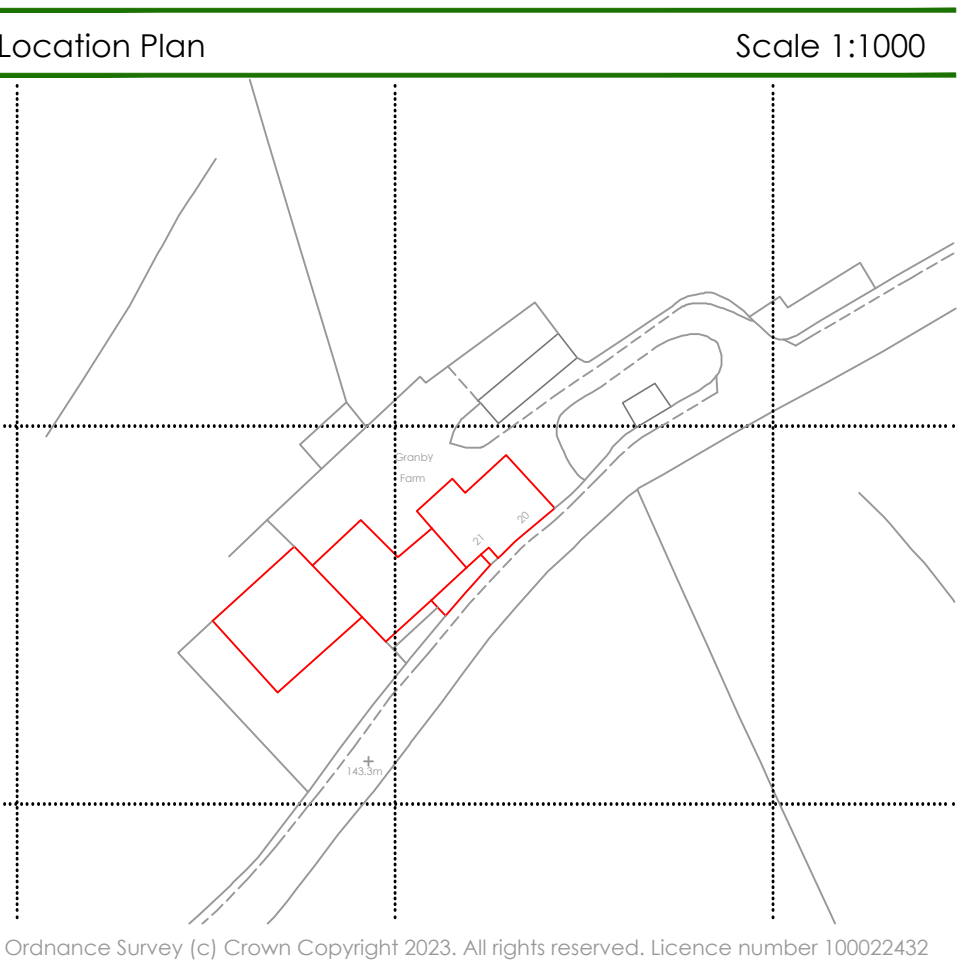

Survey Control Co-ordinates				
Reference	East	North	Elevation	Description
GPS01	412156.719	412143.935	139.14	Survey Station
GPS04	412179.441	412159.231	140.42	Survey Station
H01	412200.496	412160.486	142.37	Survey Station
H02	412171.863	412139.019	142.87	Survey Station
H03	412137.707	412091.776	146.43	Survey Station
H04	412179.674	412159.232	140.48	Survey Station
H05	412154.471	412154.058	137.41	Survey Station
H05A	412182.621	412178.428	135.53	Survey Station
H06	412146.473	412143.927	138.43	Survey Station
H07	412113.539	412118.435	138.82	Survey Station
IR001	412180.226	412152.511	141.02	Survey Station
IR002	412133.929	412127.894	138.98	Survey Station
IR003	412154.209	412138.391	139.02	Survey Station

Site Survey Control & Datum Information

Grid Orientation:
Survey related to Ordnance Survey "OSGB36" at control point GPS01 and the survey data was processed on a plane grid. (No Scale Factor)

Level Datum:
OS Orthometric Hts

Control & Datum Information

Co-ordinates and levels are based upon OSGB 1936 National Grid (OSGB36) and Ordnance Survey Datum Newlyn (ODN).

They are derived using realtime on site GPS survey, that utilises the National Grid Transformation OSN15GB and the National Geoid Model OSGM15GB.

The data obtained for use in this drawing involved the use of realtime GPS survey and total station survey.

Contours are shown at 0.5m intervals.

Rev	Description		By	Date
A	Elevations & amendment to GF passage way.		HSL	04.12.23
Surv.	Drawn	Date	Chkd	Date
NH	NH	29.09.23		

This drawing may not be reproduced, made use of or issued to a third party without permission of:

Heneghan Architecture

Heneghan
ARCHITECTURE

Telephone: 07795 975 869
Email: enquiries@heneghanarchitecture.com

Holden
Surveys Ltd
Topographical Building & Site Surveys - CAD Services

T: 0773 4936469 E: holdensurveys@msn.com

Title. First Floor Plan

Site. Granby Farm
Woodbottom Road
Netherton
HD4 7DU

COMPUTER GENERATED DRAWING - DO NOT ALTER

Dwg No. HA_021_Granby Farm

Sheet No. 3

SCALE	1/100	REV.	A
-------	-------	------	---