



Site Plan
1:200



Projection 3

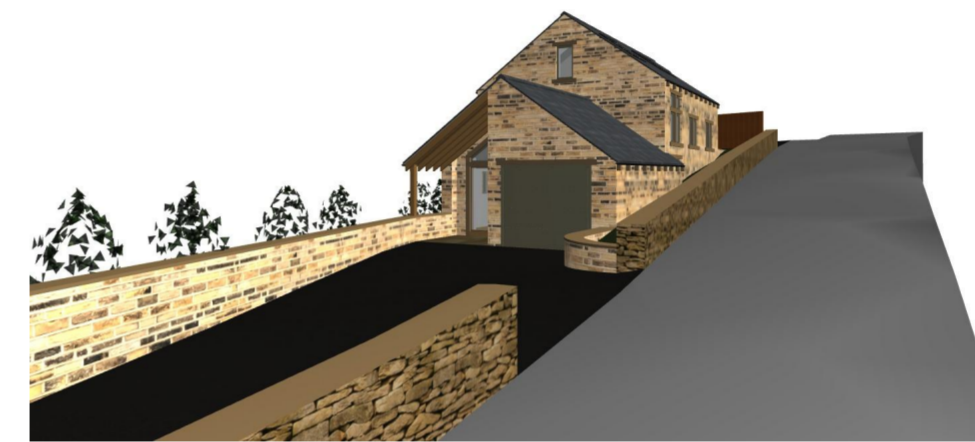

Projection 4

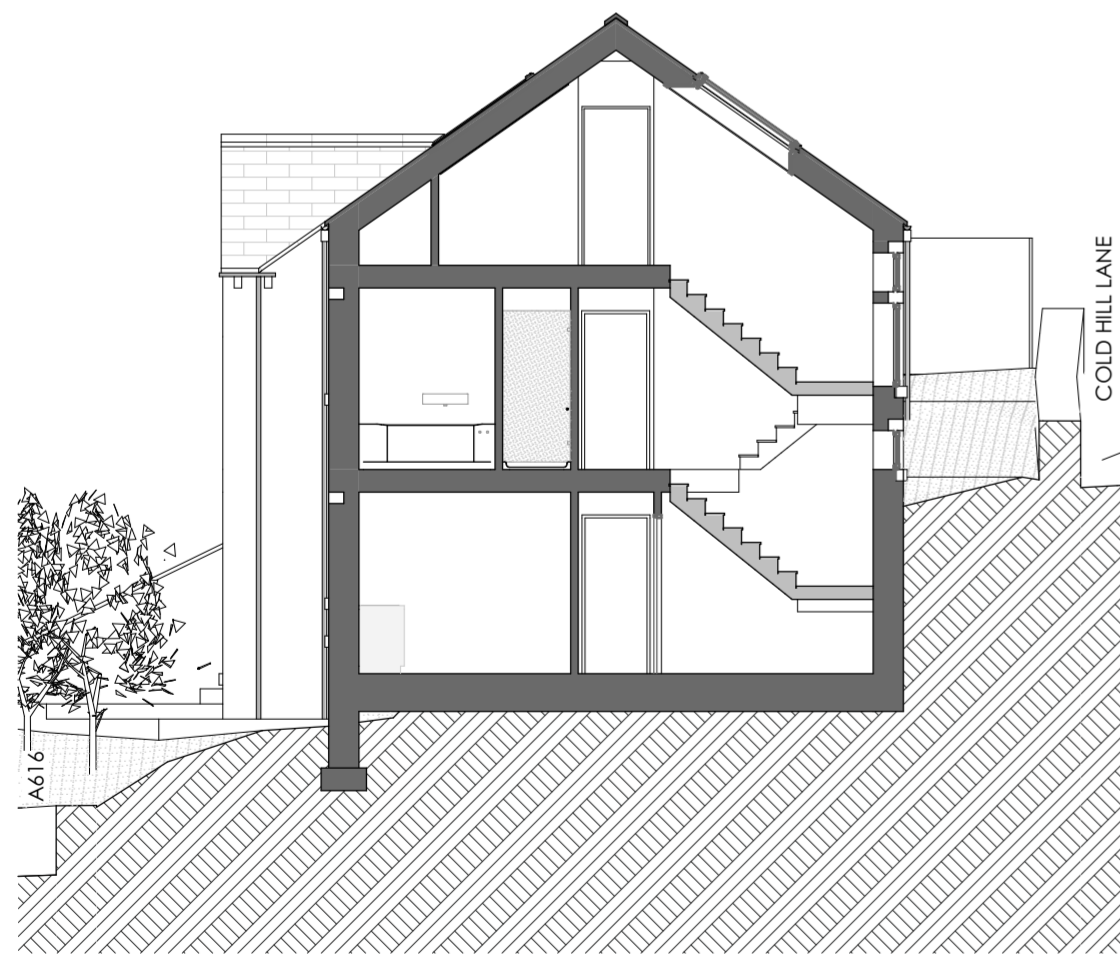

01 Building Section
1:100



Projection 1



Projection 2




Projection 5



Projection 6

General Notes

THIS DRAWING HAS BEEN PREPARED FROM SURVEY INFORMATION PROVIDED BY OTHERS AND IS FOR INFORMATION PURPOSES ONLY. ALL DIMENSIONS MUST BE CHECKED AND VERIFIED ON SITE PRIOR TO COMMENCEMENT OF WORK AND DESIGNER NOTIFIED OF ANY DISCREPANCIES.

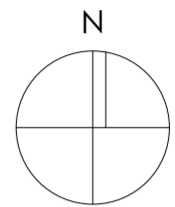

Site Location Plan
1:1250

Revision	Description	Issued	Checked	Date

Client: Mr R Duncan				
Project: Cold Hill Lane, New Mill, Holmfirth.				
Drawing: Site Plan / Location Plan / Section / CGI's				

Drawing Status:

PLANNING

Date:	Scale @ A2:	Drawn by:
MAR 24	1:100/200/1250	AB
Project No:	Drawing No:	Revision:
225	(0-) 04	