


Site Plan
1:200




Projection 1

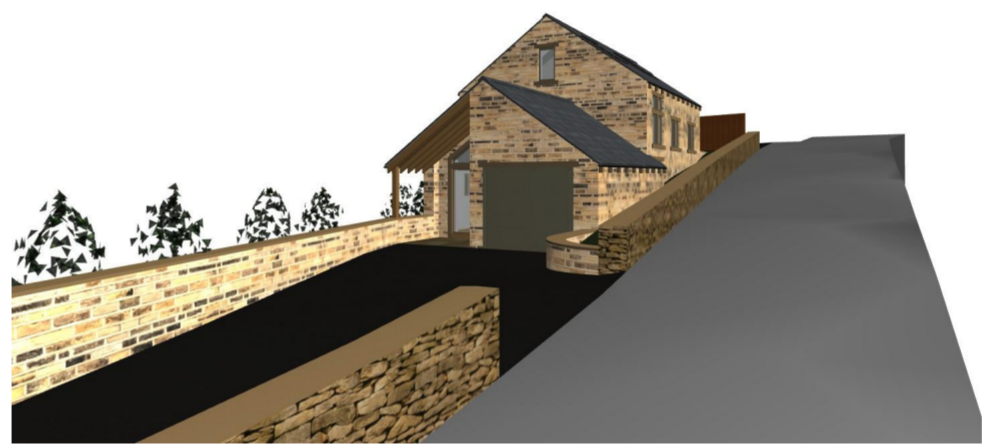


Projection 4

General Notes
THIS DRAWING HAS BEEN PREPARED FROM SURVEY INFORMATION PROVIDED BY OTHERS AND IS FOR INFORMATION PURPOSES ONLY. ALL DIMENSIONS MUST BE CHECKED AND VERIFIED ON SITE PRIOR TO COMMENCEMENT OF WORK AND DESIGNER NOTIFIED OF ANY DISCREPANCIES.

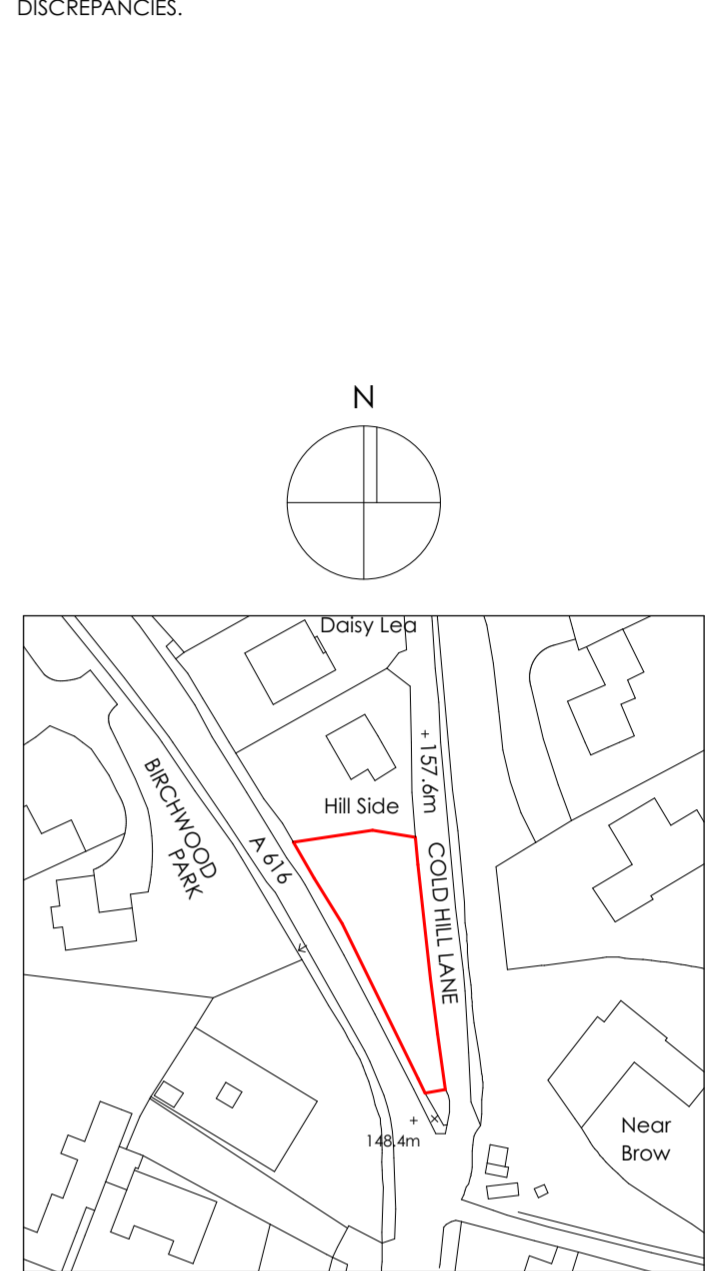

Site Location Plan
1:1250

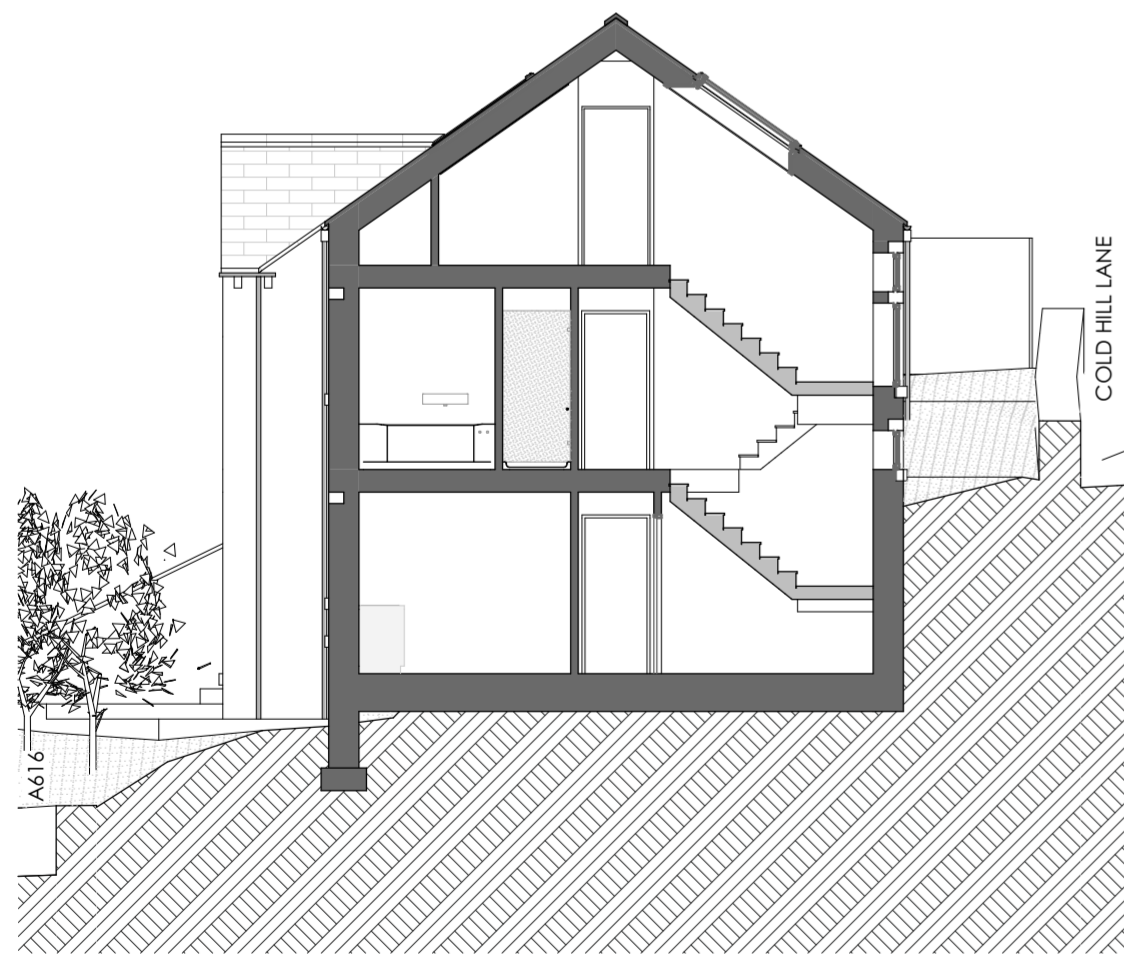

01 Building Section
1:100



Projection 2



Projection 5



Projection 3



Projection 6

A	Site line of Cold Hill Lane to Huddersfield Road added.	AB	Issued	Checked	24/04/2024
Revision	Description	Issued	Checked	Date	

Client:
Mr R Duncan

Project:
Cold Hill Lane,
New Mill,
Holmfirth.

Drawing:
Site Plan / Location Plan / Section / CGI's

Drawing Status:

PLANNING

Date:	Scale @ A2:	Drawn by:
MAR 24	1:100/200/1250	AB
Project No:	Drawing No:	Revision:
225	(0-) 04	