


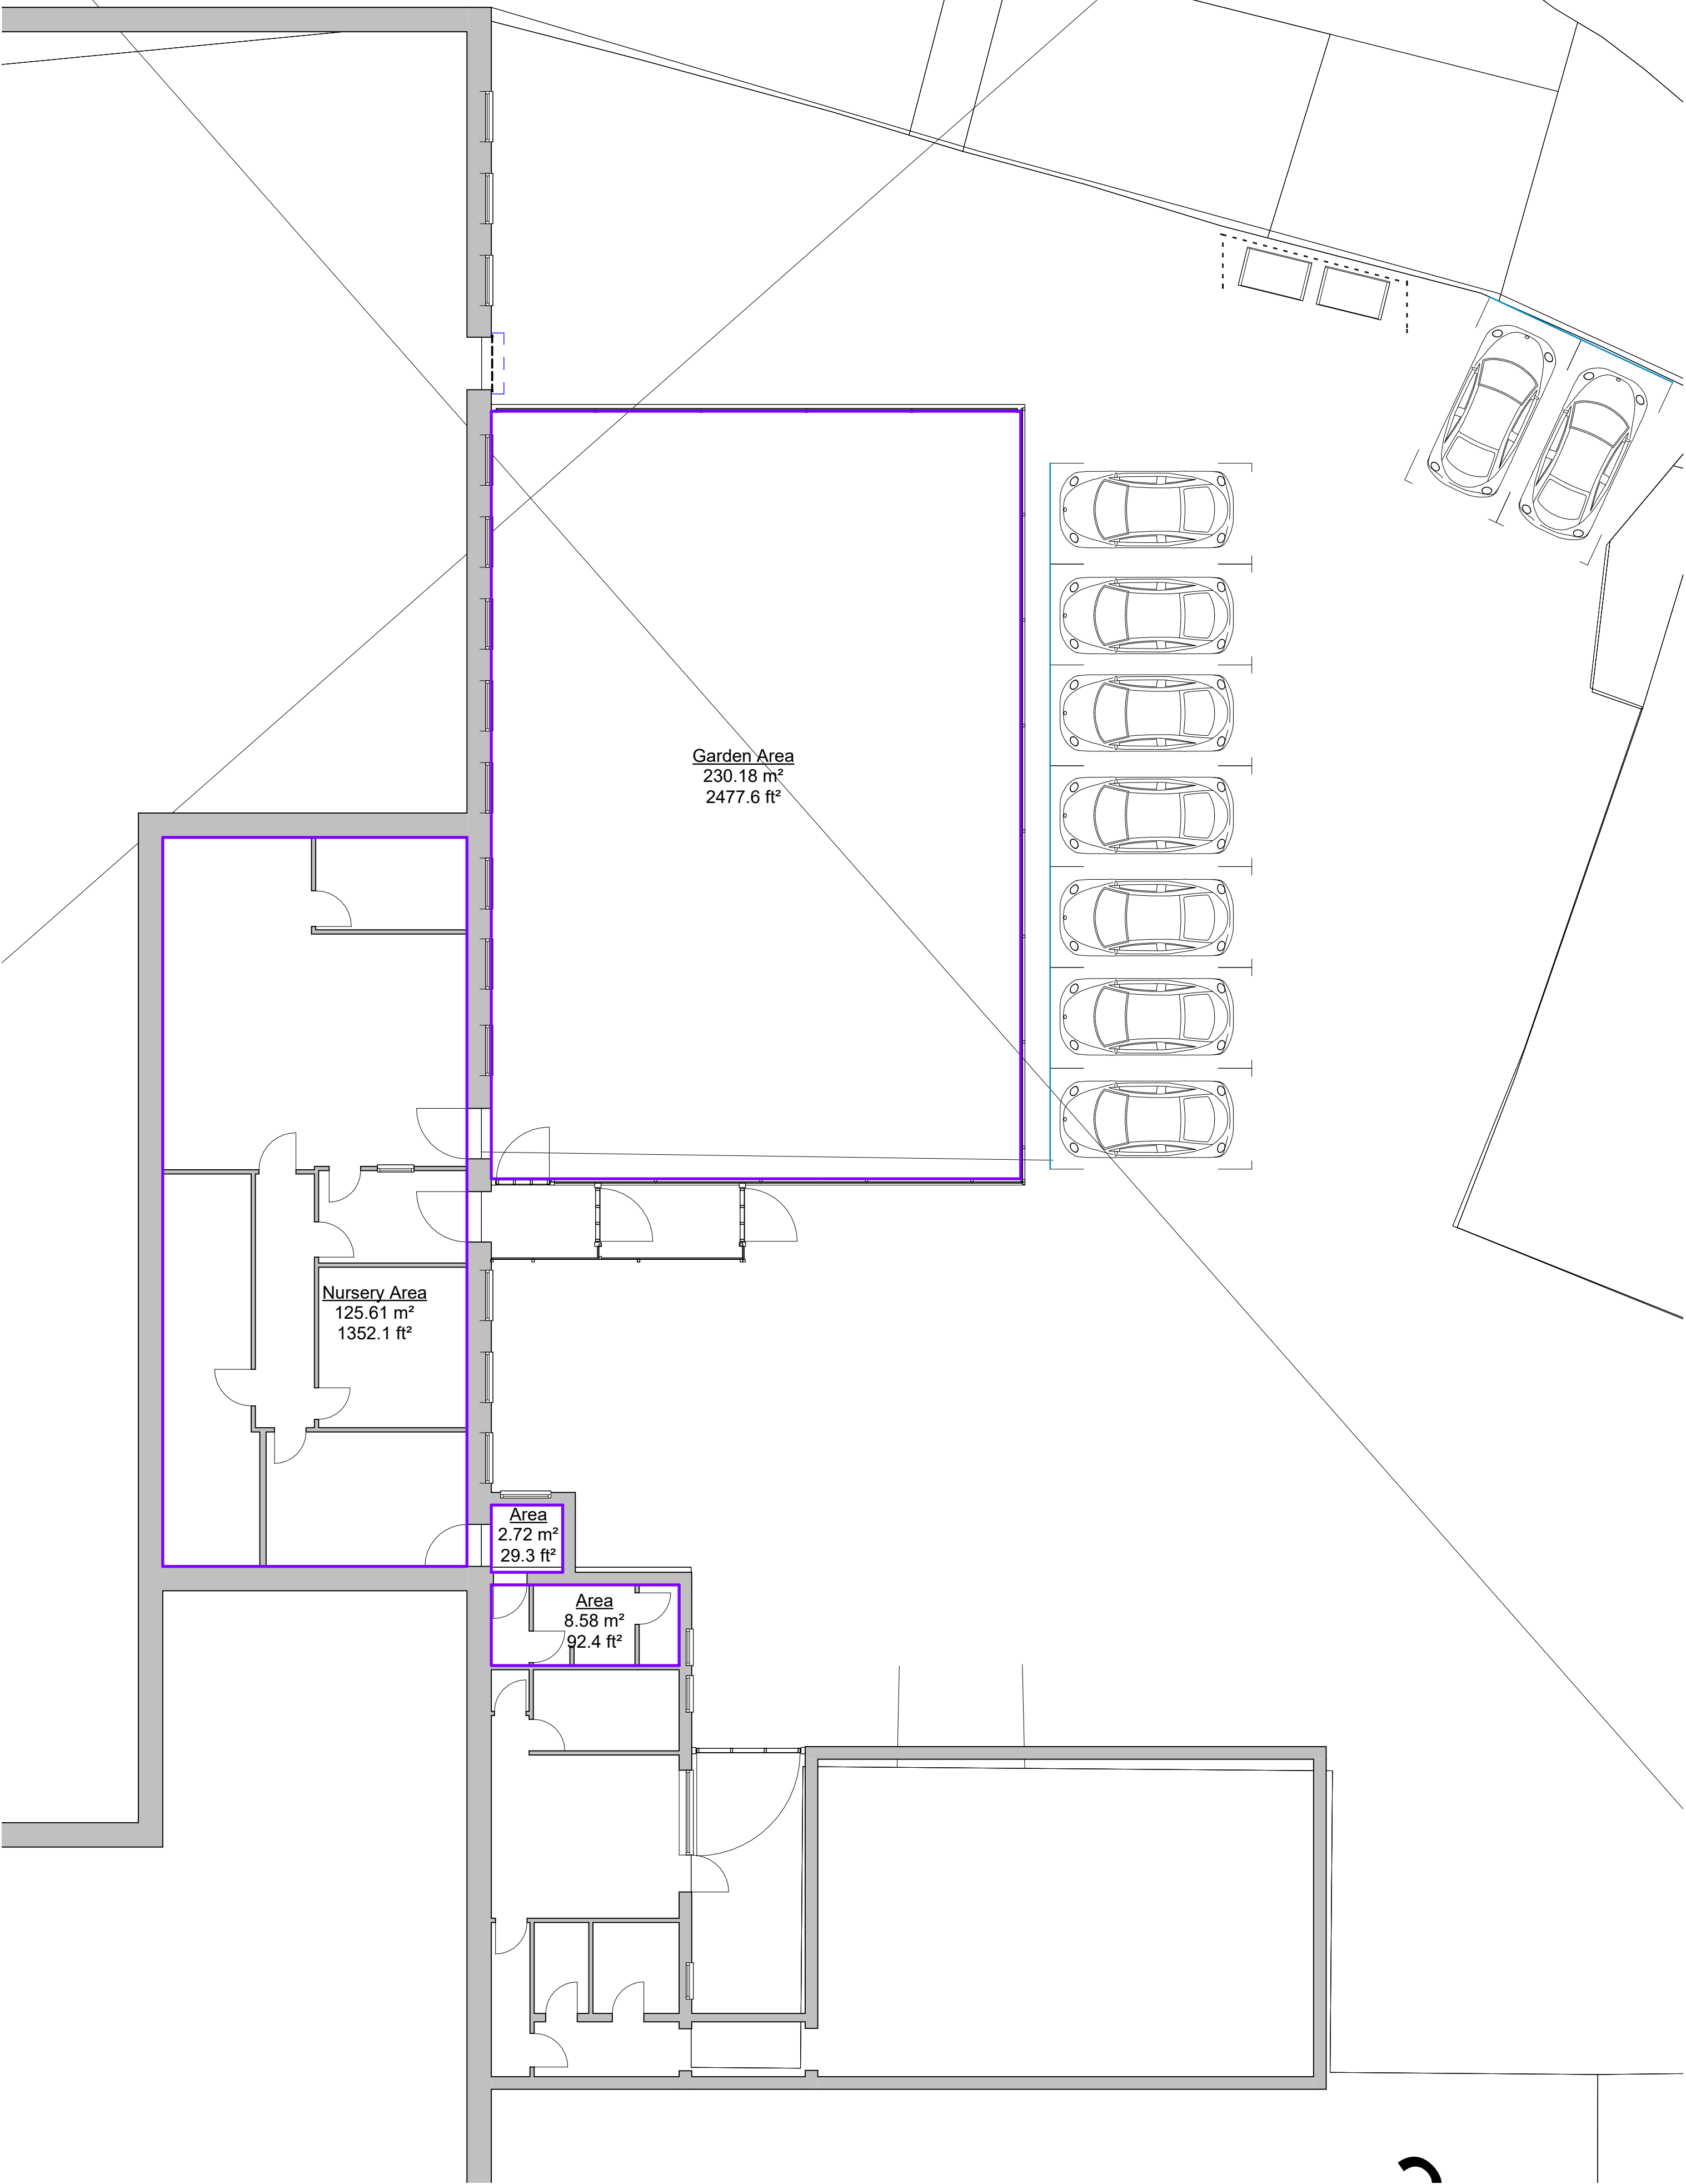

Proposed Nursery Area Plan
1 : 100

Note:
All Dimensions Are Approximate
And TBC On Site By Contractor



TREND
ARCHITECTURE

T: 01484 941051
plan@trendarchitecture.co.uk
www.trendarchitecture.co.uk

Project Name
Unit C9 Carlinghow Mills, 499 Bradford Road,
Batley, WF17 8LL

Drawing Title:
Proposed Area Plan

Drawing Number: TR-A24-0202-013
Scale: 1 : 100@A1

Date: 29/02/24
Revision: Approver

Drawn By: AM
Checked by: JA

Reason For Issue:
Planning