


**Proposed Nursery Plan**  
1 : 50

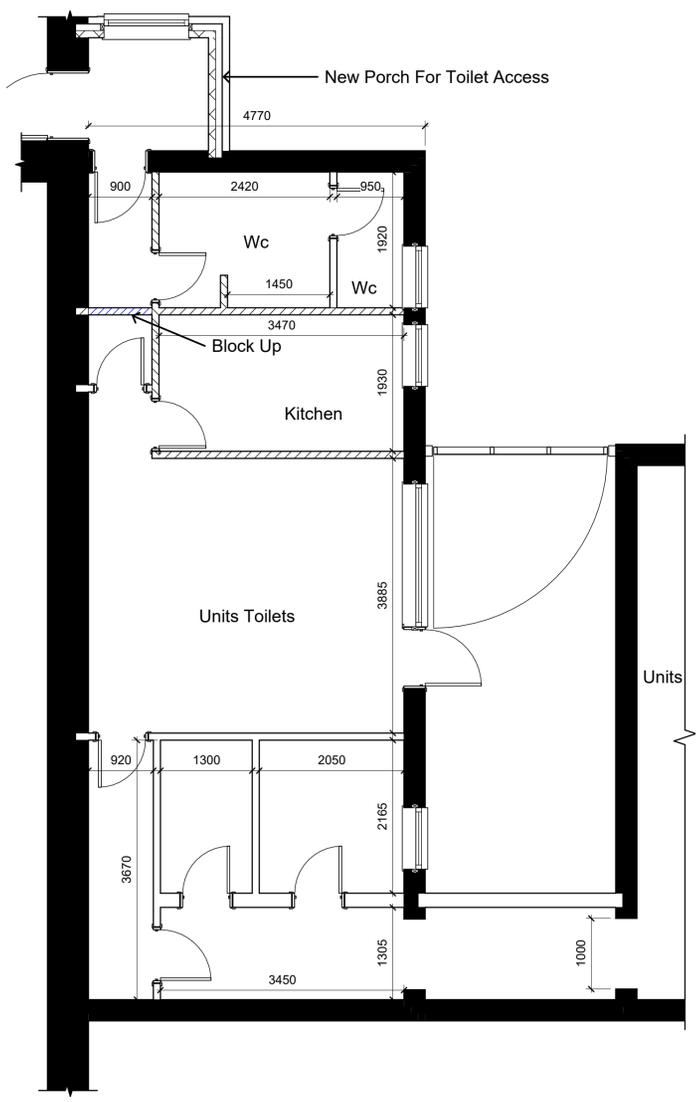

**Proposed Wc Block Plan**  
1 : 50

**Note:**  
All Dimensions Are Approximate  
And TBC On Site By Contractor

**TREND**  
ARCHITECTURE  
T: 01484 941051  
plan@trendarchitecture.co.uk  
www.trendarchitecture.co.uk

**Project Name**  
Unit C9 Carlinghow Mills, 499 Bradford Road,  
Batley, WF17 8LL

**Drawing Title:**  
Proposed Nursery Plan

**Drawing Number:** TR-A24-0202-008  
**Scale:** 1 : 50@A1

**Date:** 29/02/24  
**Revision:**

**Drawn By:** AM  
**Checked by:** JA

**Reason For Issue:**  
Planning