



Walls: Brick / Render
 Roof: Terracotta Tiles
 Windows: White UPVc
 Doors: White UPVc
 Guttering: Black UPVc

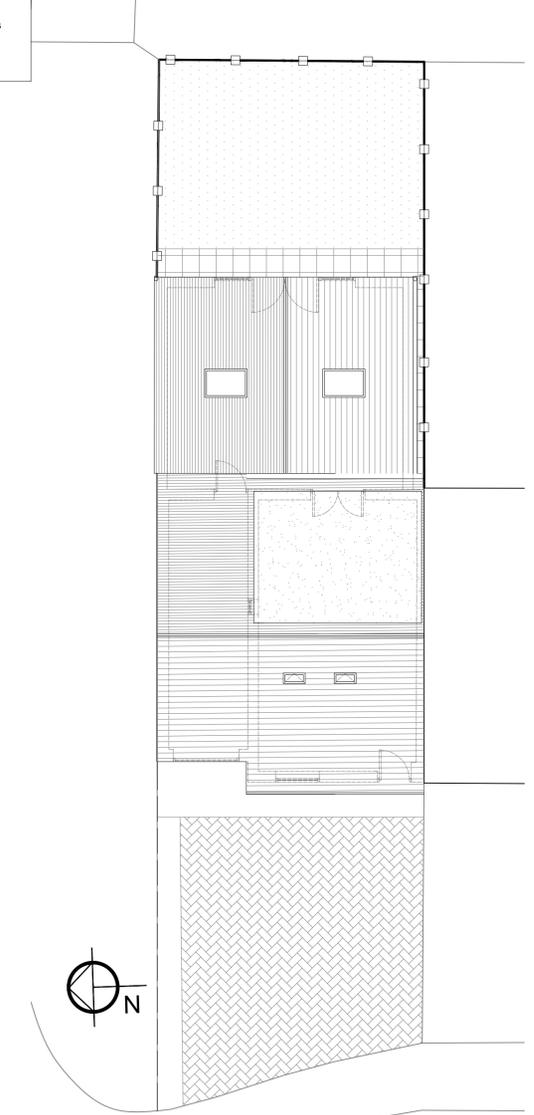


Site Plan Plan 1:100

- Key:
- Glass
 - Tarmac
 - Concrete flags
 - Herringbone paving
 - Hedge / shrub
 - Trees
 - Trees to be removed
 - Low level fence
 - 1500mm Timber Privacy Panel
 - Site Boundary
 - Manhole
 - Rodding Eye

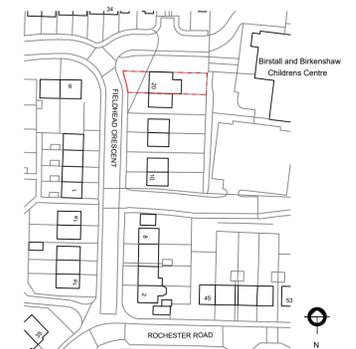


Location Plan 1:1250


Site Area:
 216m²
 0.0216 Hectare

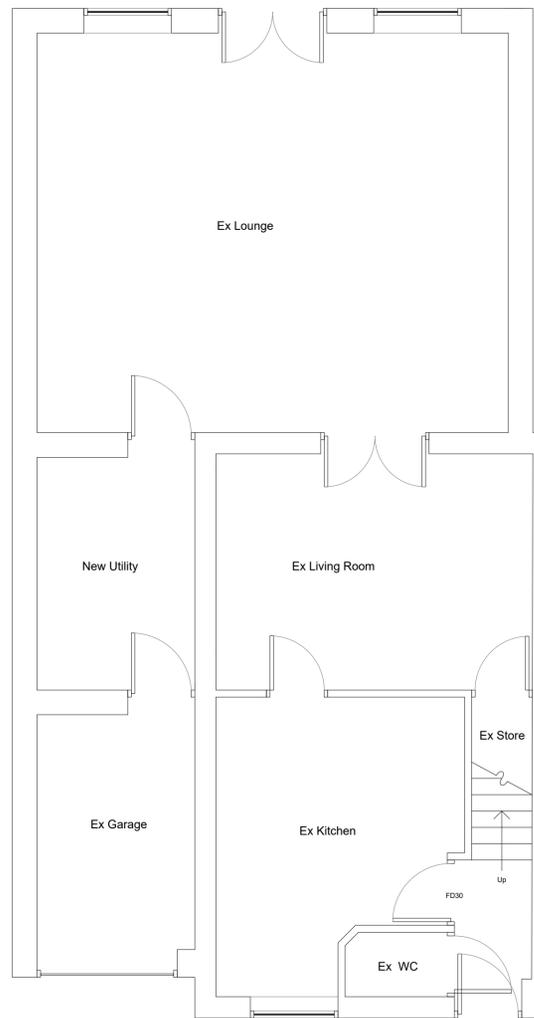

Ground Floor 1:50

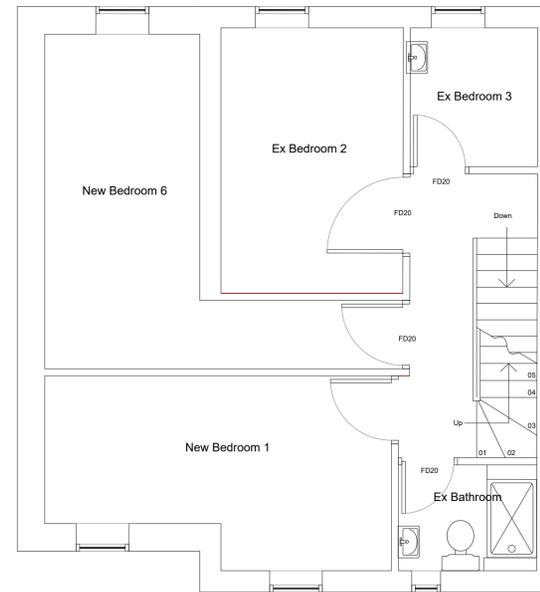

First Floor 1:50

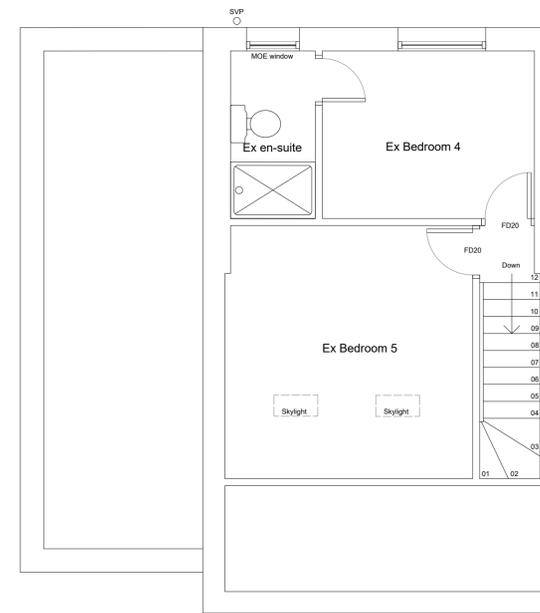

Second Floor 1:50

Floor area:
 GF 94m²
 FF 50m²
 SF 56m²
 Total 160m²

Planning	
Job No.	MHD1-04
Dwg No.	PL02
Rev.	*
Drawings as Proposed	
Project.	Porch to 20' Height Crosscut, W17, 952
Client.	Matthew Harrison
Date:	06.03.24
Scale:	various B1
Drawn by:	NA
Checked:	*



Copyright © Lacuna Designs