






Walls: Brick / Render
 Roof: Terracotta Tiles
 Windows: White UPVc
 Doors: White UPVc
 Guttering: Black UPVc

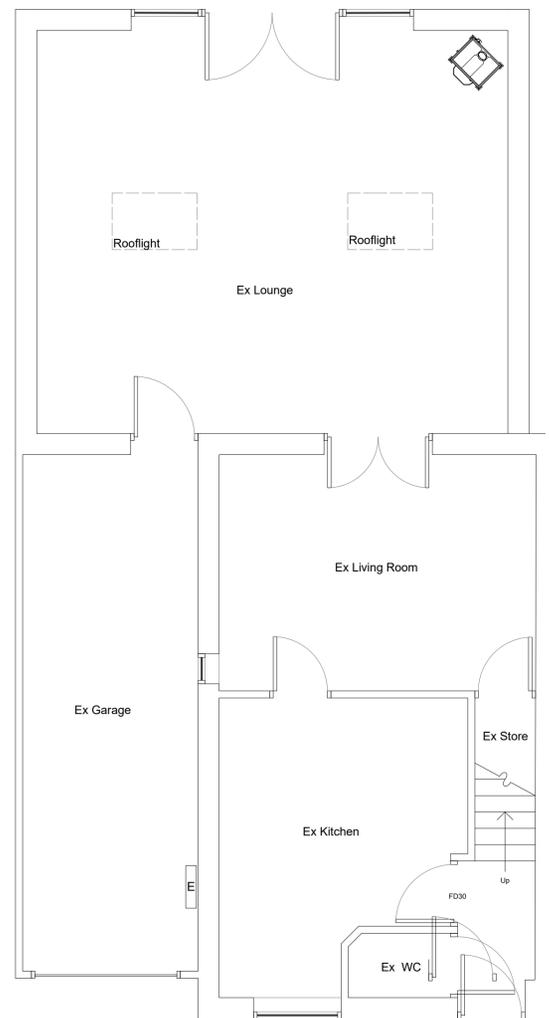


Ground Floor 1:50

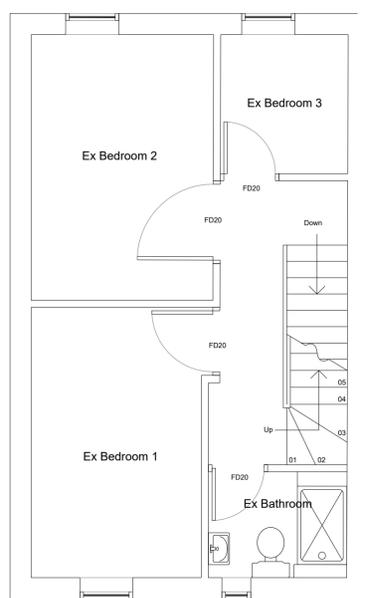



First Floor 1:50

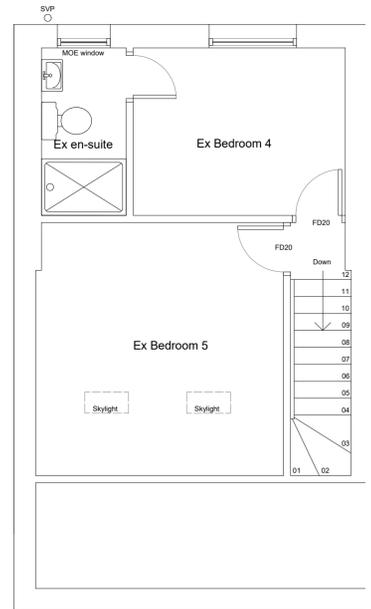

Second Floor 1:50

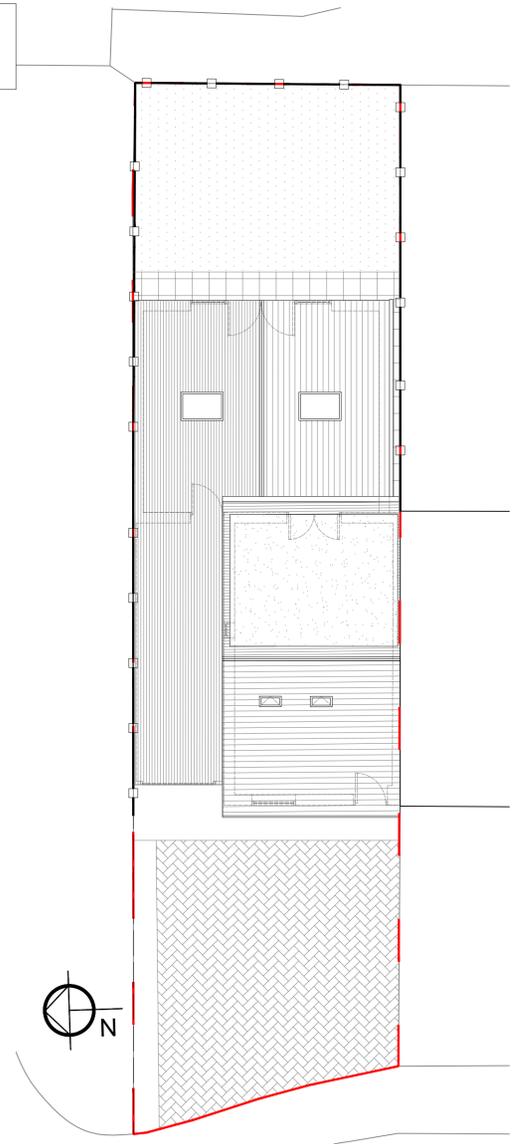

Block Plan Plan 1:100

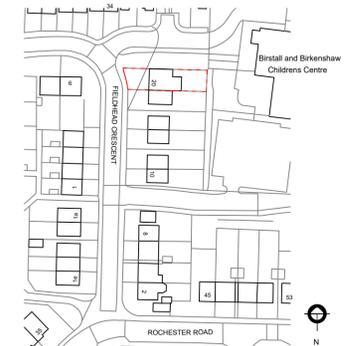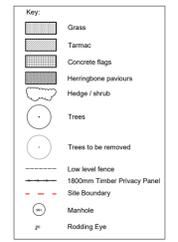

Location Plan 1:1250

Site Area:
 216m²
 0.0216 Hectare

Floor area:
 GF 94m²
 FF 34m²
 SF 26m²
 Total 154m²

Planning	
Job No.	MHD1-04
Dwg No.	PL01
Drawings as Existing	
Project.	Porch to 20' Height and Crosscut, W17, 955
Client.	Matthew Harrison
Date:	06.03.24
Scale:	various B1
Drawn by:	NA
Checked:	*

Copyright © Lacuna Designs