

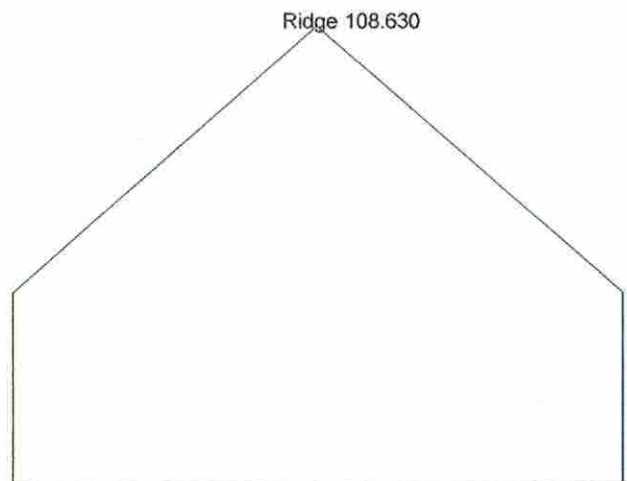


Original Planning Approval Levels

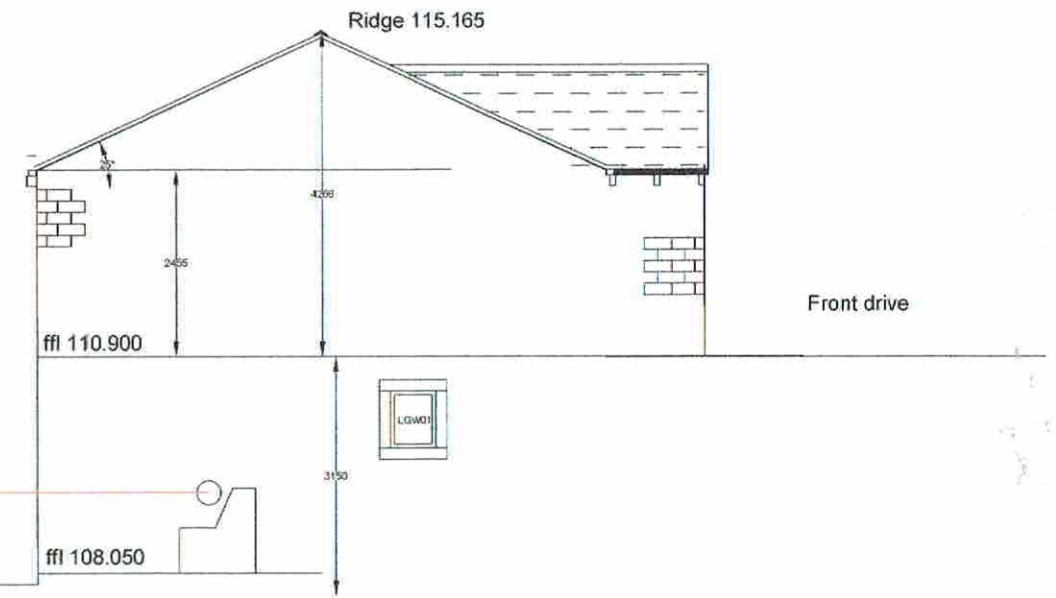

Proposed House Levels

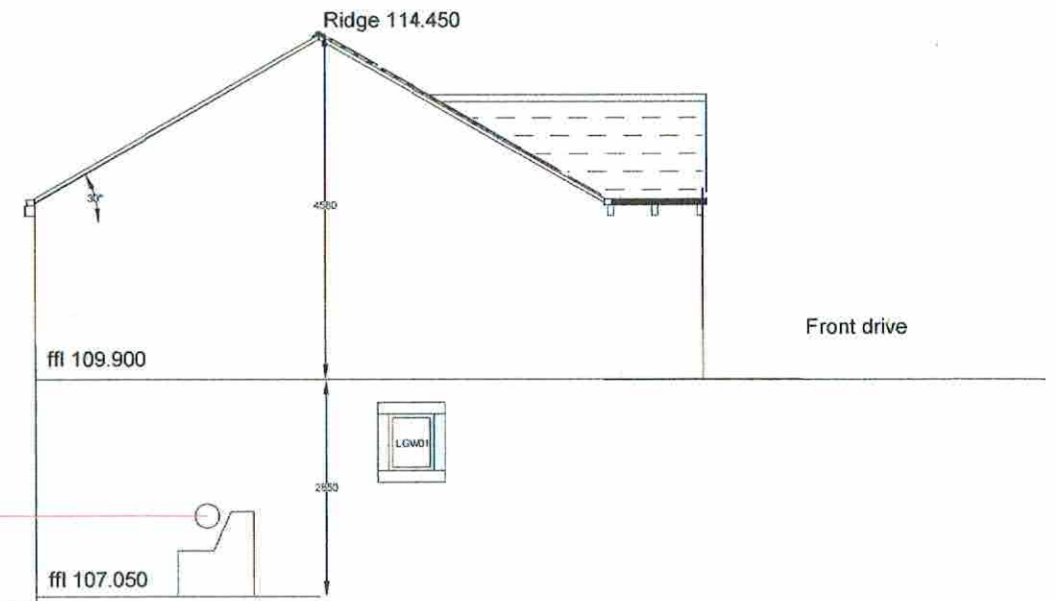

Section thro site		
Grounds of 42a Station Road		
Fenay Bridge		
HD8 0AD		
Date: Jan 24	Dwg no: BR 07	Scale: A3 - 1:100
Drawn By: -----		