
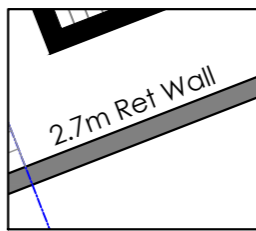
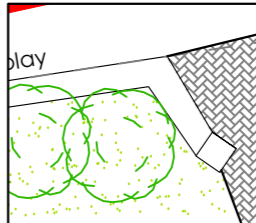


**Materials Key**


- Facing stone - Forticrete Anstone  
Premier Olde Heather Black  
Pitched
- ▲ Roof Tiles - Sandtoft Calderdale  
Edge Light Grey
- Windows & Doors - Black UPVC  
double glazed units to all plots.

**Boundary Treatments**

- Fence 1 - 1.8m close boarded  
timber fence
-  Retaining walls - Concrete with  
stone facing to front. 1.2m close  
boarded timber fence to top.
-  Boundary walls - 1.2m (approx)  
Natural stone wall.

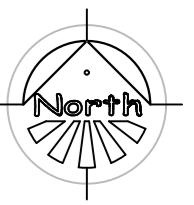

Planning drawings only - Not to be used for construction purposes.

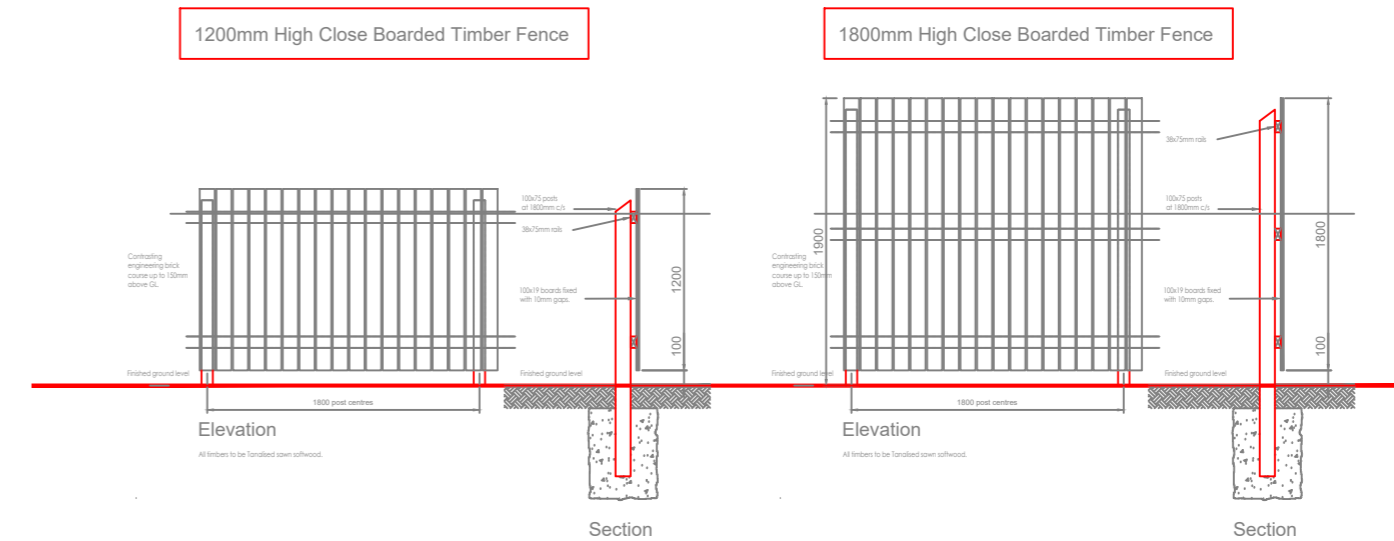

Client	
Project	Thornhill Motors, Commons side
Title	Materials Plan

Scale	1:200 @ A2	Date	
Drawn	AC	Checked	
Drawing No.		Rev.	

**SPACIUM ARCHITECTURE**  
 ARCHITECTURAL SERVICES FOR DOMESTIC  
 EXTENSIONS, ALTERATIONS AND NEW BUILDS  
 01924 663241 / 07837 804088  
 andy@spacium.co.uk  
 www.spacium.co.uk