


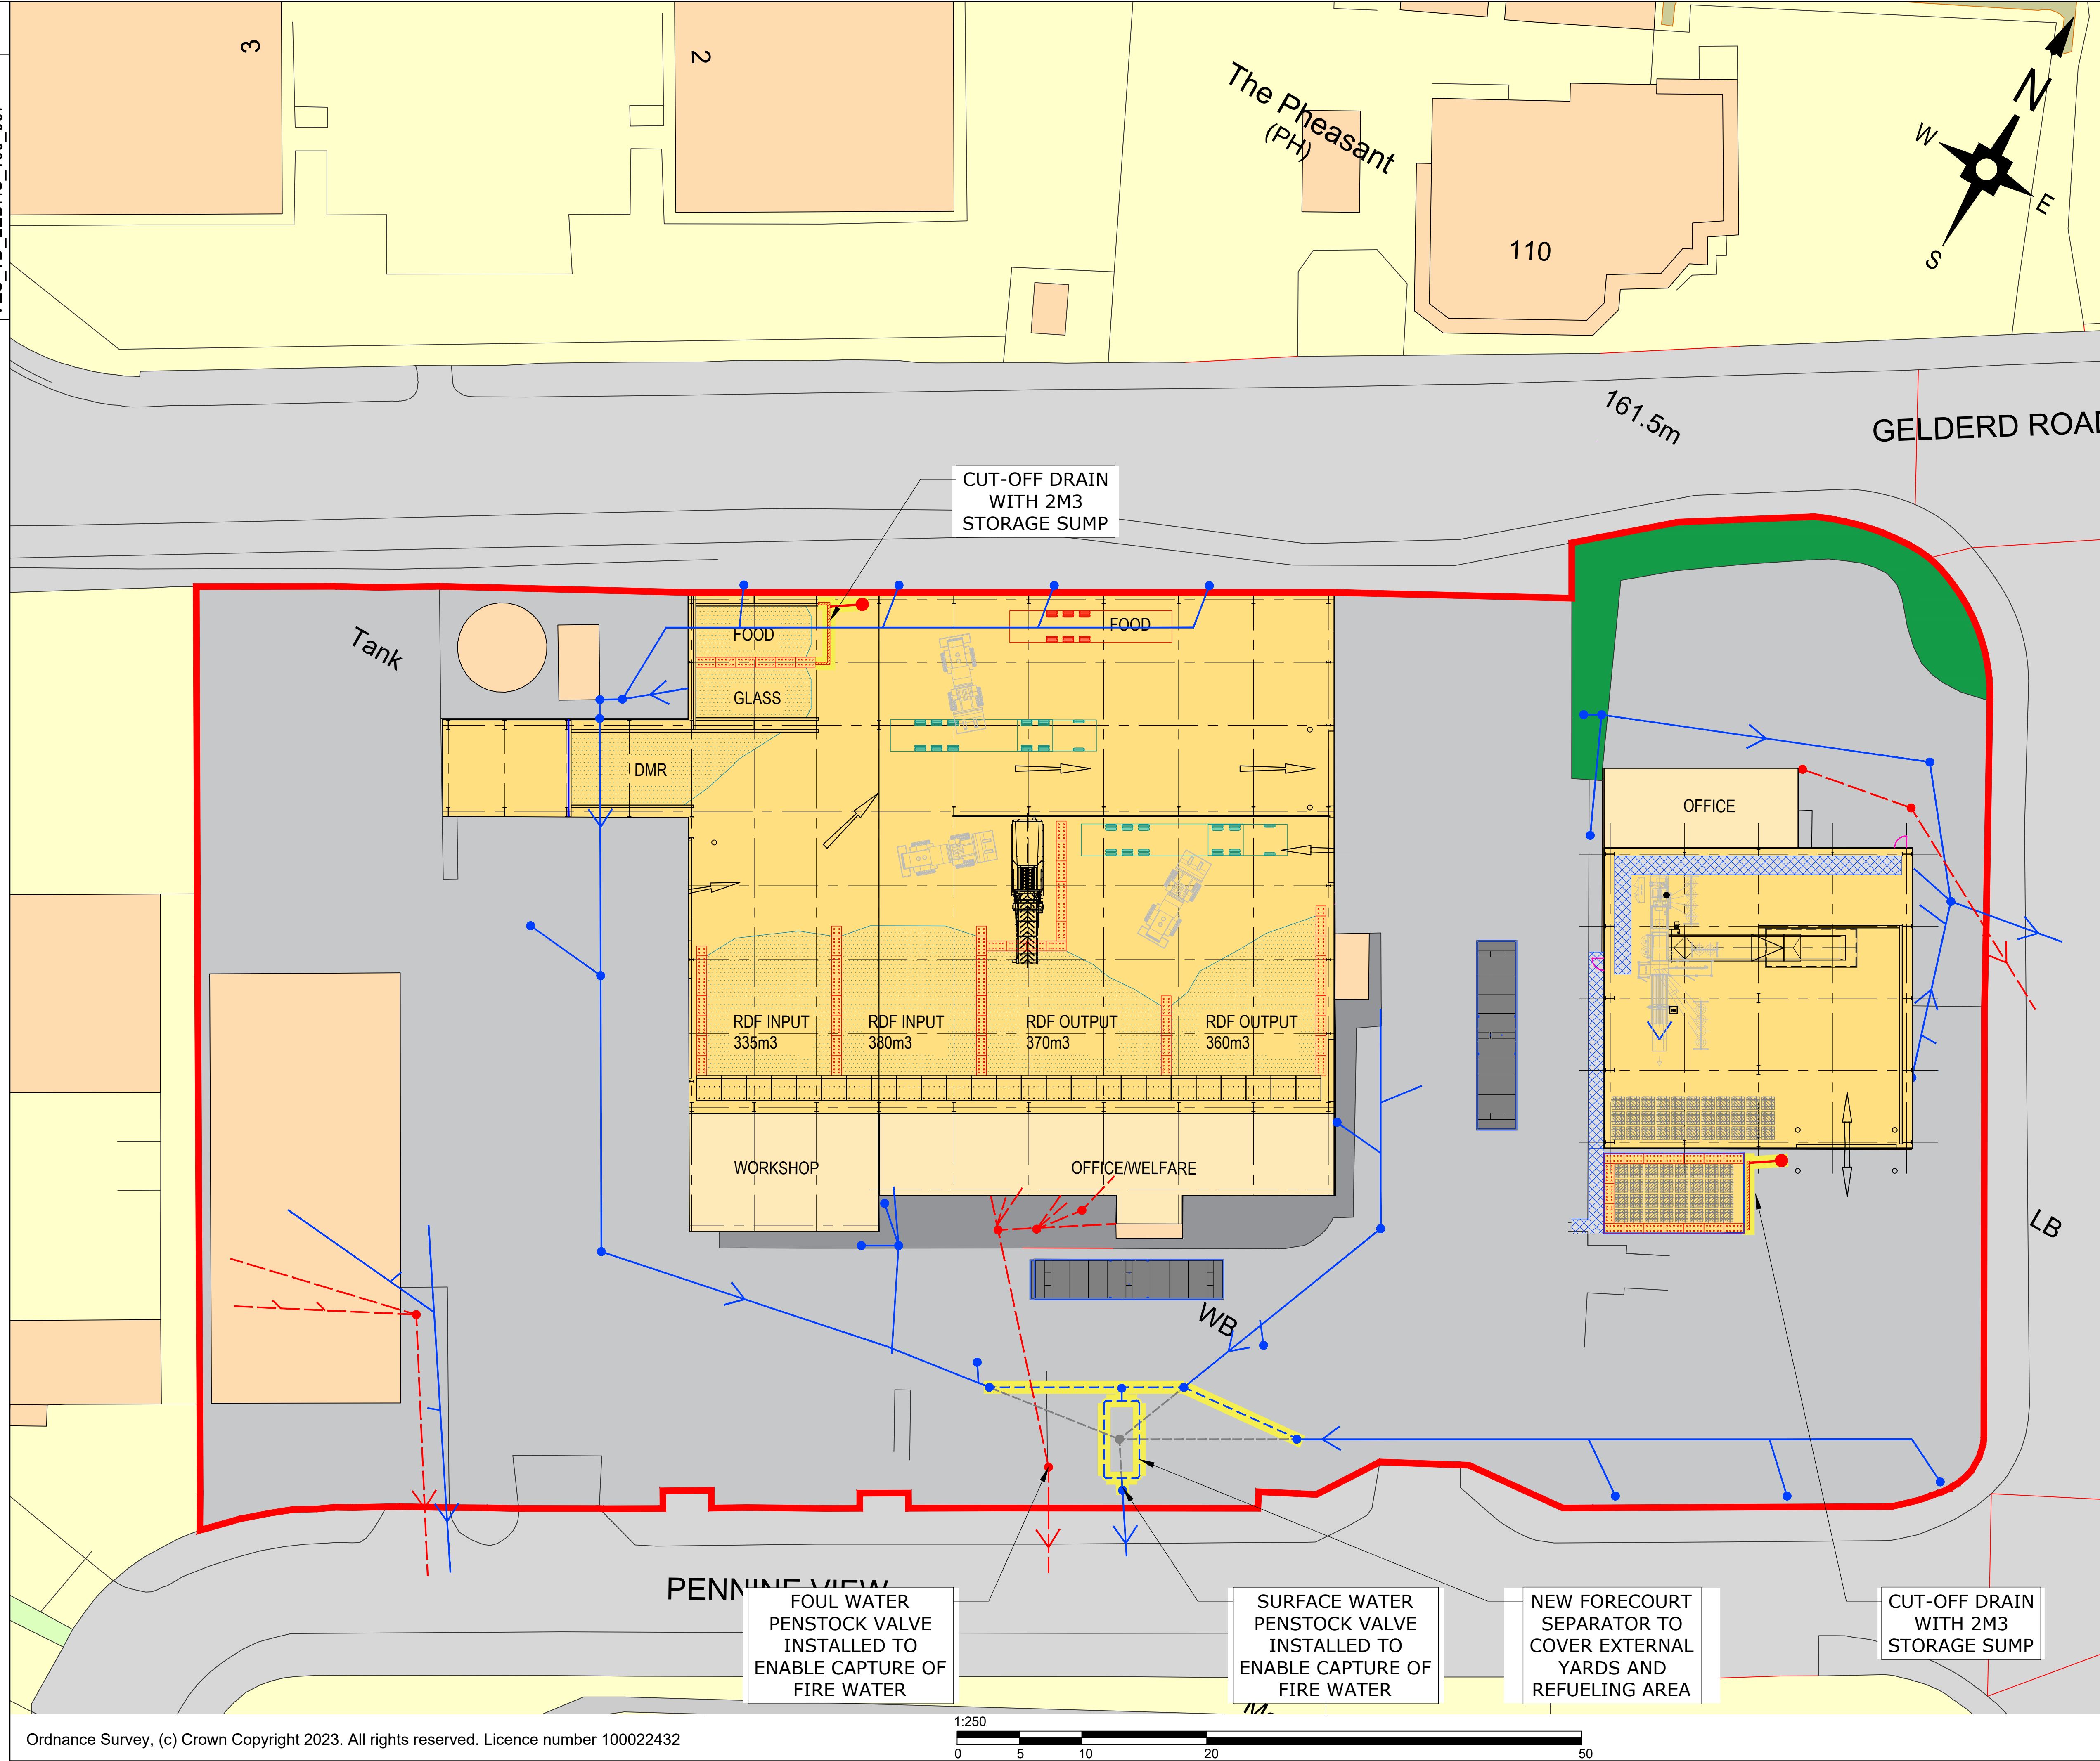

GENERAL NOTES:

- THIS DRAWING IS COPYRIGHT AND THE PROPERTY OF VEOLIA AND IS NOT TO BE COPIED IN WHOLE OR IN PART EXCEPT UNDER A WRITTEN AGREEMENT.
- DETAILS SHOWN ON DRAWINGS ARE FOR REFERENCE PURPOSES ONLY.
- THIS IS A CONCEPTUAL DRAWING SUBJECT TO DETAILED DESIGN BY A DESIGN & BUILD CONTRACTOR.
- IN CASE OF ANY DISCREPANCY BETWEEN THE DRAWING AND THE WORKS INFORMATION, THE WORKS INFORMATION WILL TAKE PRECEDENCE AND THE CONTRACTOR WILL BE DEEMED TO HAVE INTENDED TO COMPLY WITH THE WORKS INFORMATION AND SHALL DO SO.
- ALL DIMENSIONS AND LEVELS ARE TO BE CHECKED ON SITE BY THE CONTRACTOR PRIOR TO PREPARING ANY WORKING DRAWINGS OR COMMENCING ON SITE.
- PLEASE ENSURE DRAWING LICENCE DATE IS STILL VALID. ALL LICENCES ARE 12 MONTH UNLESS OTHERWISE STATED.

SITE LOCATION PLAN

LEGEND

- SITE BOUNDARY: Red solid line
- FOUL DRAIN: Red dashed line
- SURFACE WATER DRAIN: Blue solid line
- PROPOSED SURFACE WATER DRAINAGE MODIFICATIONS: Yellow dashed line
- EXISTING DRAINAGE REMOVED: Grey dashed line
- PROPOSED FOUL WATER DRAINAGE MODIFICATIONS: Yellow solid line

Rev	Description of revision	Drawn	Chkd	App	Date

Technical Direction,
8th Floor, 210 Pentonville Road, London. N1 9JY
Tel: 0207 812 5185

Project: 2546 PENNINE VIEW
BIRSTALL WASTE RECYCLING
& RECOVERY CENTRE WF17 9NF

Title: PROPOSED SITE DRAINAGE MODIFICATIONS

Drawn	Initials	Date	Scale	Sheet size
	RB		1:250	A1

Checked	06.11.23		© Copyright Reserved	
Approved				

Job No. LEDHS

Drawing No. VES_TD_LEDHS_100_007	Revision -
----------------------------------	------------

