



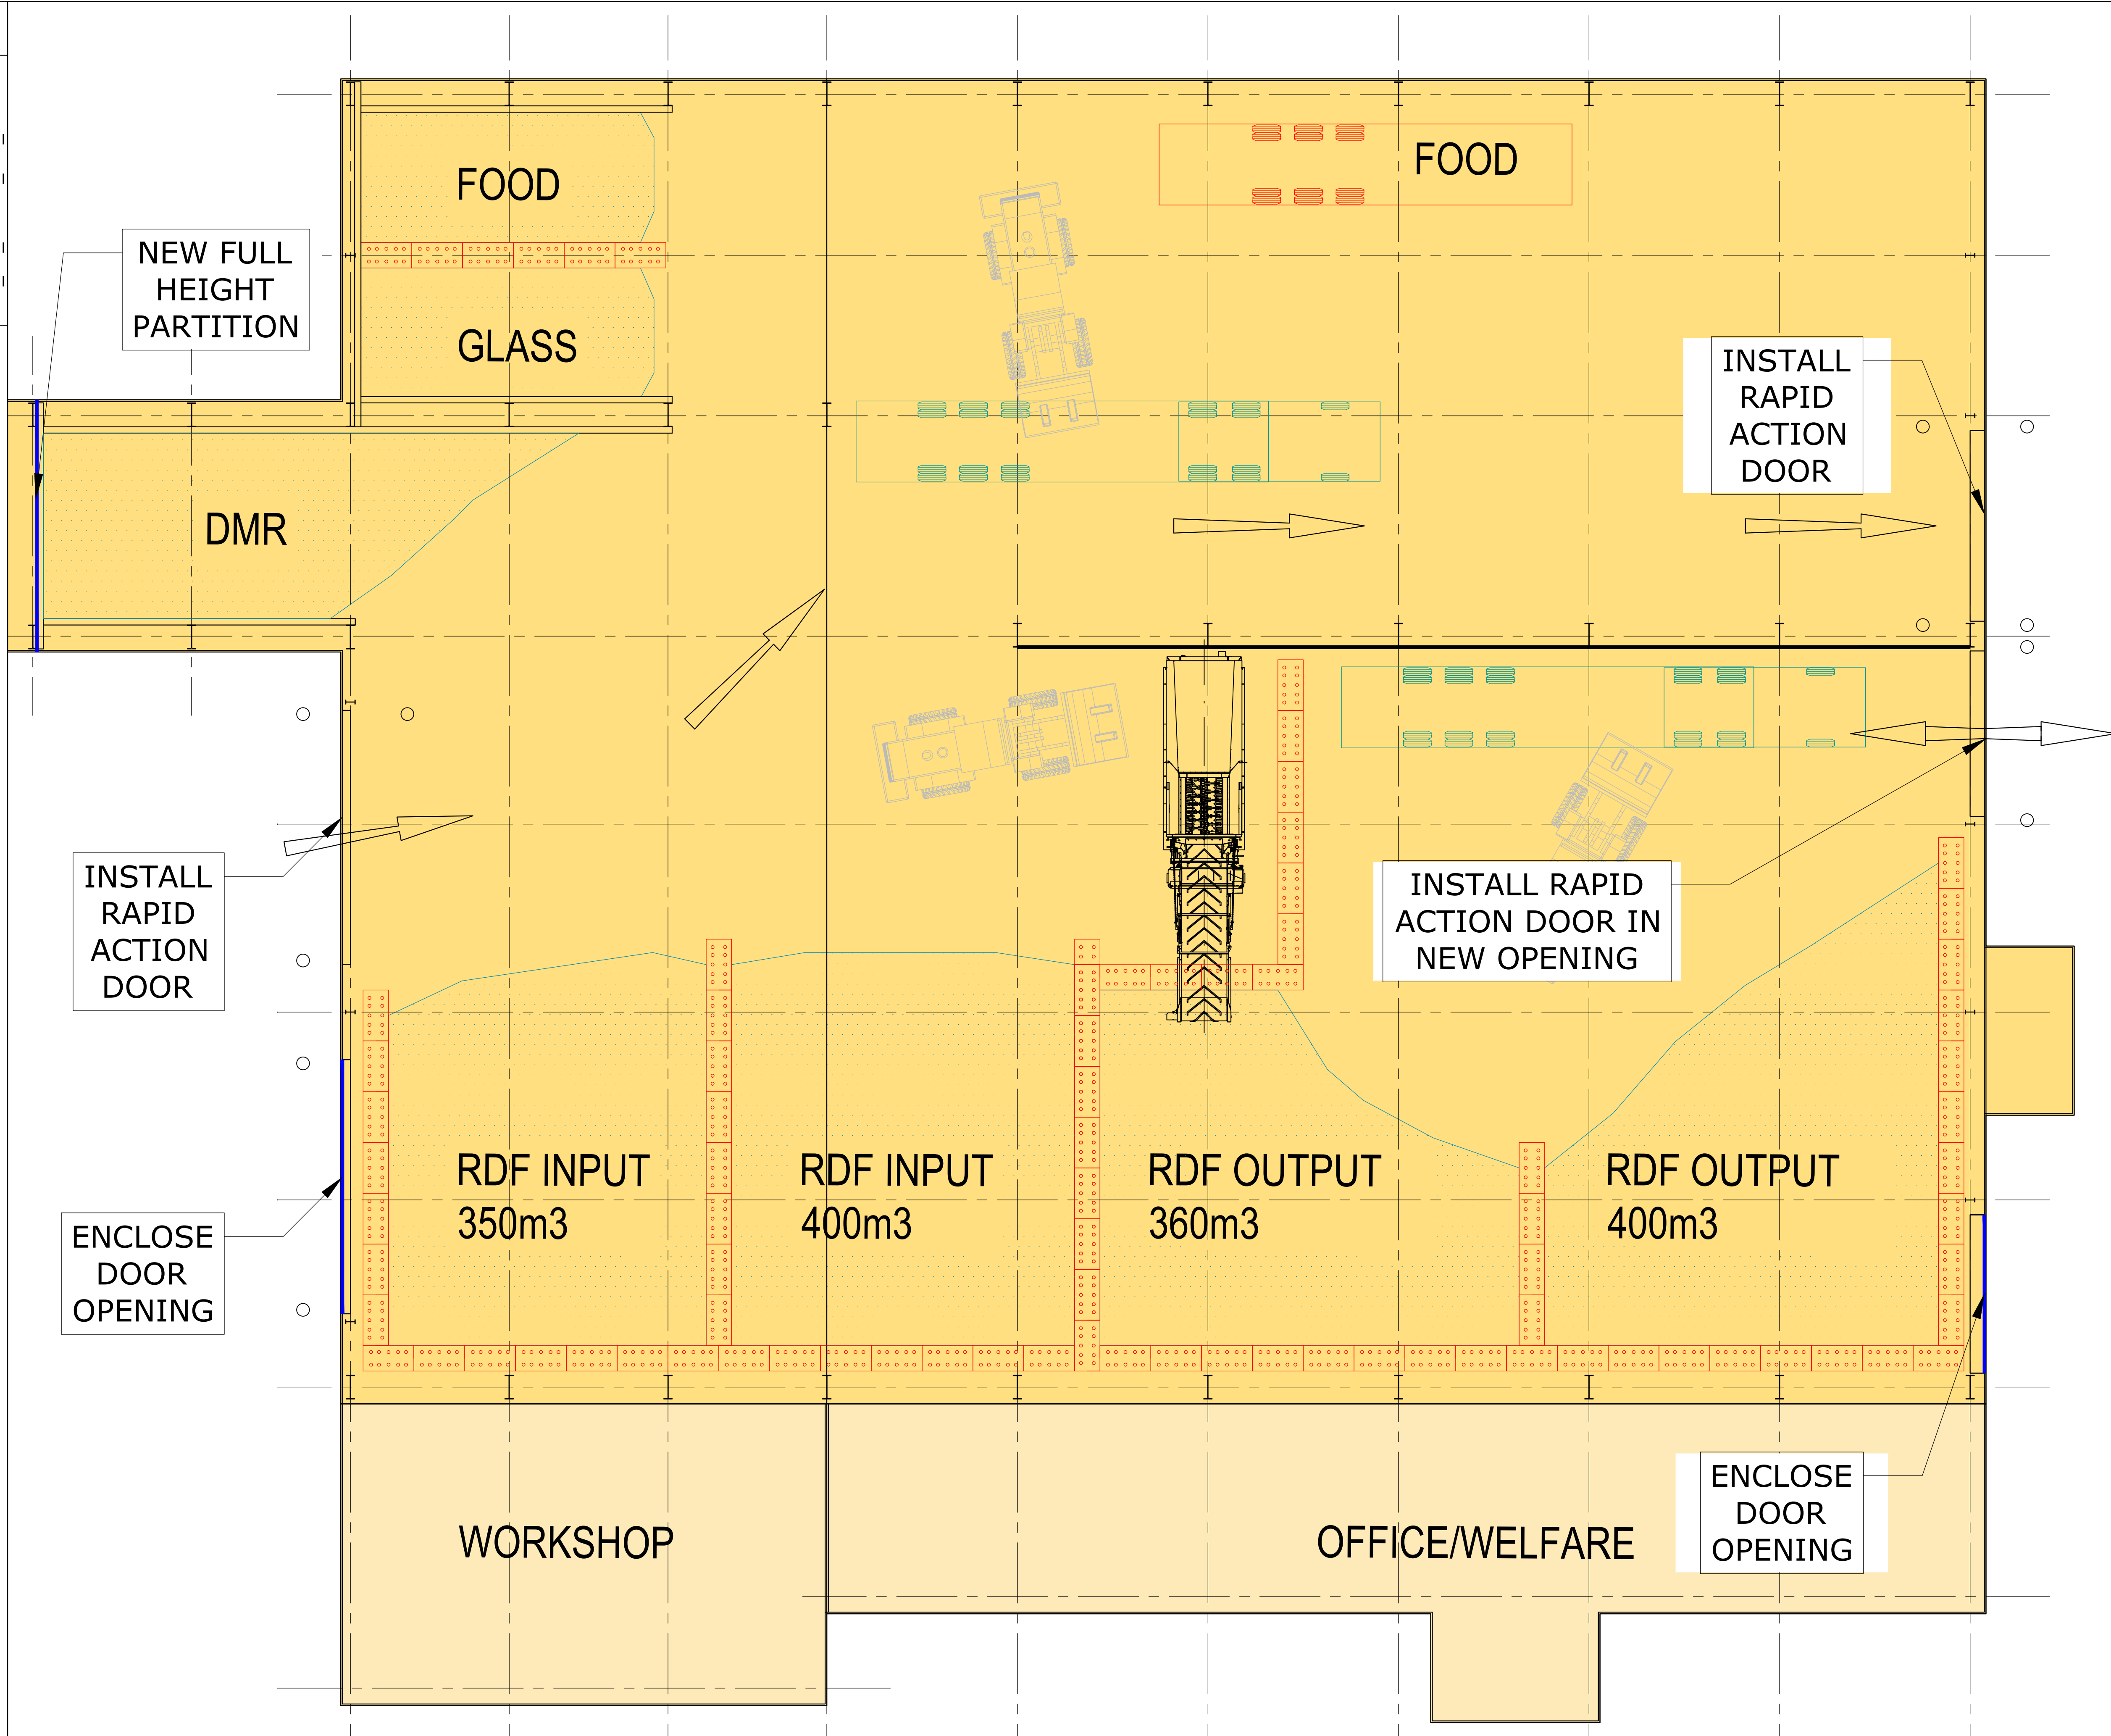

- GENERAL NOTES:
1. THIS DRAWING IS COPYRIGHT AND THE PROPERTY OF VEOLIA AND IS NOT TO BE COPIED IN WHOLE OR IN PART EXCEPT UNDER A WRITTEN AGREEMENT.
 2. DETAILS SHOWN ON DRAWINGS ARE FOR REFERENCE PURPOSES ONLY.
 3. THIS IS A CONCEPTUAL DRAWING SUBJECT TO DETAILED DESIGN BY A DESIGN & BUILD CONTRACTOR.
 4. IN CASE OF ANY DISCREPANCY BETWEEN THE DRAWING AND THE WORKS INFORMATION, THE WORKS INFORMATION WILL TAKE PRECEDENCE AND THE CONTRACTOR WILL BE DEEMED TO HAVE INTENDED TO COMPLY WITH THE WORKS INFORMATION AND SHALL DO SO.
 5. ALL DIMENSIONS AND LEVELS ARE TO BE CHECKED ON SITE BY THE CONTRACTOR PRIOR TO PREPARING ANY WORKING DRAWINGS OR COMMENCING ON SITE.
 6. PLEASE ENSURE DRAWING LICENCE DATE IS STILL VALID. ALL LICENCES ARE 12 MONTH UNLESS OTHERWISE STATED.

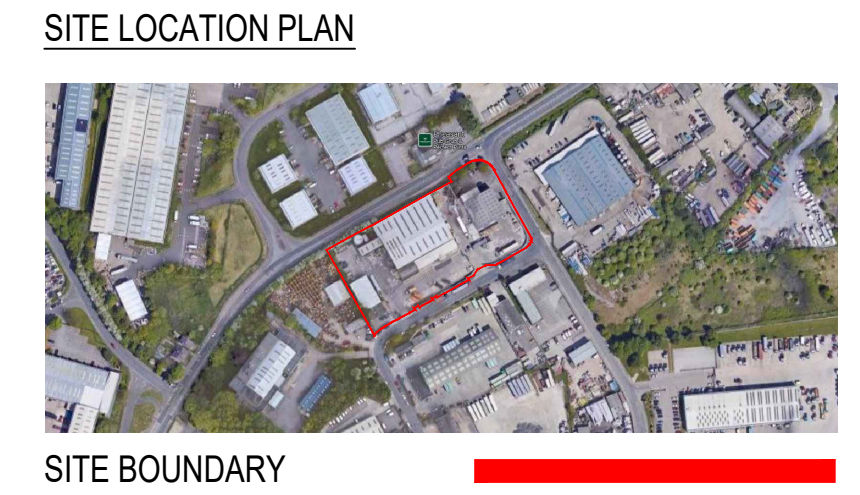

Rev	Description of revision	Drawn	Chkd	App	Date
 Technical Direction, 8th Floor, 210 Pentonville Road, London. N1 9JY Tel: 0207 812 5185					
Project 2546 PENNINE VIEW BIRSTALL, BATLEY WF17 9NF					
Title PROPOSED RDF BUILDING LAYOUT					
Drawn	Initials RB	Date 16.10.23	Scale 1:100		Sheet size A1
Checked			© Copyright Reserved		
Approved					
Job No. LEDHS					
Drawing No. VES_TD_LEDHS_100_002					Revision -