

SANDTOFT DOUBLE ROMAN
CONCRETE INTERLOCKING
ROOF TILES IN DARK GREY.
ROOF PITCH 27°.



BLACK UPVC GUTTERING & DOWNPIPES
UPVC FASCIAS & VENTED SOFFITS,
COLOUR TO SUIT CLIENT'S REQUIREMENTS.

UPVC DOUBLE GLAZED WINDOWS C/W TRICKLE VENTS,
COLOUR TO SUIT CLIENT'S REQUIREMENTS.

PROPOSED 100MM PLINTH TO SPACES FLOOR
150MM DRYVIT EXTERNAL WALL INSULATION
PLEASE REFER TO DETAILS.

RENDERED FINISH TO WALLS
COLOUR TO SUIT CLIENT'S REQUIREMENTS.

GABLE ENDS IN STONE

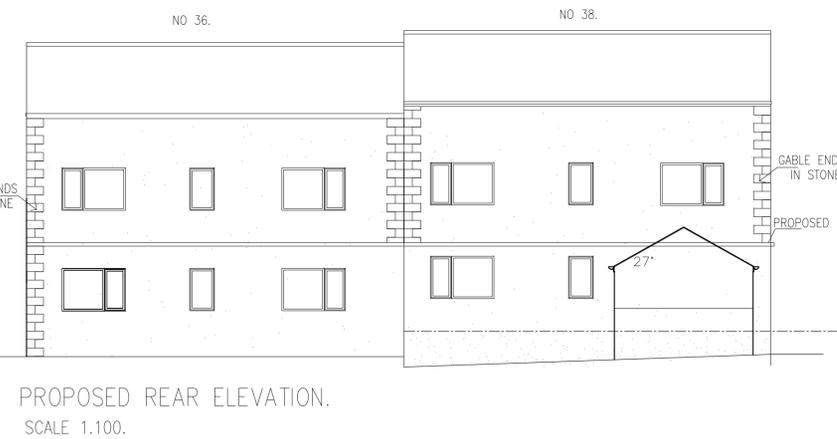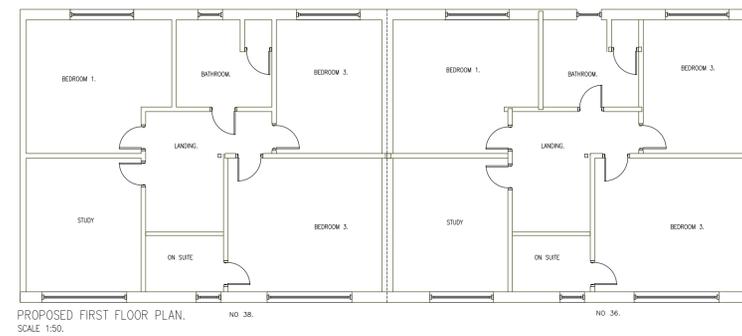

SANDTOFT DOUBLE ROMAN
CONCRETE INTERLOCKING
ROOF TILES IN DARK GREY.
ROOF PITCH 27°.


BLACK UPVC GUTTERING & DOWNPIPES
UPVC FASCIAS & VENTED SOFFITS,
COLOUR TO SUIT CLIENT'S REQUIREMENTS.

UPVC DOUBLE GLAZED WINDOWS C/W TRICKLE VENTS,
COLOUR TO SUIT CLIENT'S REQUIREMENTS.

PROPOSED 100MM PLINTH TO SPACES FLOOR
150MM DRYVIT EXTERNAL WALL INSULATION
PLEASE REFER TO DETAILS.

RENDERED FINISH TO WALLS
COLOR TO SUIT CLIENT'S REQUIREMENTS.

GABLE ENDS IN STONE

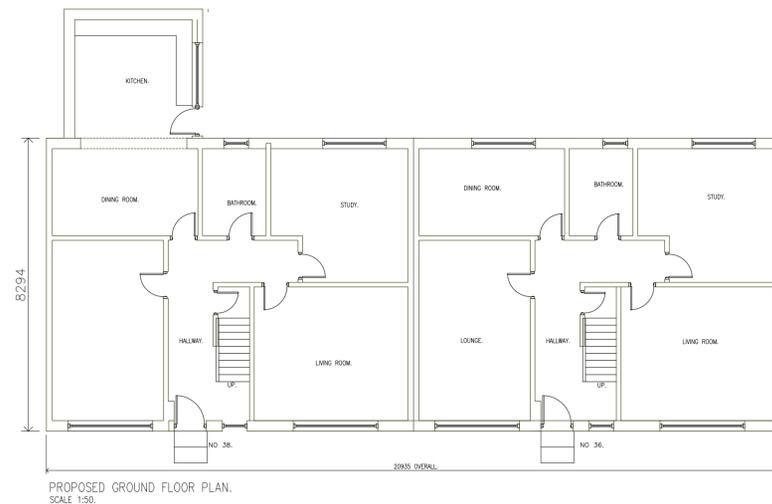

PROJECT ADDRESS	38 THORNTON LODGE ROAD HUDDERSFIELD HD1 3JH		
CLIENT	CLIENT MR M.IRFAN		
PROJECT	PROVISION OF UPPER FLOOR TO PROVIDE RESIDENTIAL ACCOMODATION		
TITLE	PROPOSED FLOOR PLANS & ELEVATIONS HOUSE NO. 38 DRAWING		

DATE	07-02-2024	SCALES	As shown at A1	DRAWING NUMBER	REVISION
DRAWN	CHECKED	APPROVED		MA103	1