




LEFT GABLE ELEVATION
 Wall Cladding & Flashings colour - Juniper Green (BS 12B29)
 Roof Cladding & Flashings colour - Goosewing Grey (BS 10A05)

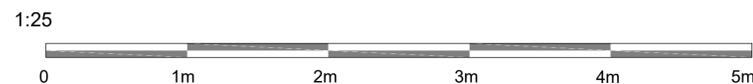

REV. NO.	DESCRIPTION TO REVISION	REV. BY	DATE
0	Original issue - For Comment	B.E.	05/03/2024



UNITS 5&6, BROOKFIELDS BUSINESS PARK
 HEAGE LANE, ETWALL,
 DERBYSHIRE, DE65 6LS
 TEL: 01335 370128
 WWW.MIDBROOKSTEELBUILDINGS.CO.UK
 SALES@MIDBROOKSTEELBUILDINGS.CO.UK

CLIENT
Dean Swann

PROJECT
Building at The Wood Yard, Brighouse

DRAWINGS PREPARED BY:
www.bigswear-engineering.co.uk
 Tel: 01594 530376 / 07788 845280
 email: design@bigswear-engineering.co.uk

DRAWING TITLE
LEFT GABLE ELEVATION OF BUILDING

CHECKED	APPROVED	CLIENT APPROVED	ENGR APPROVED

DRAWN BY:
 B. Loder

SCALE
 1:25@A1

REFERENCE DOC:

BIGSWEIR ENGINEERING



DRG NO: MID-555-02 REV: 0