


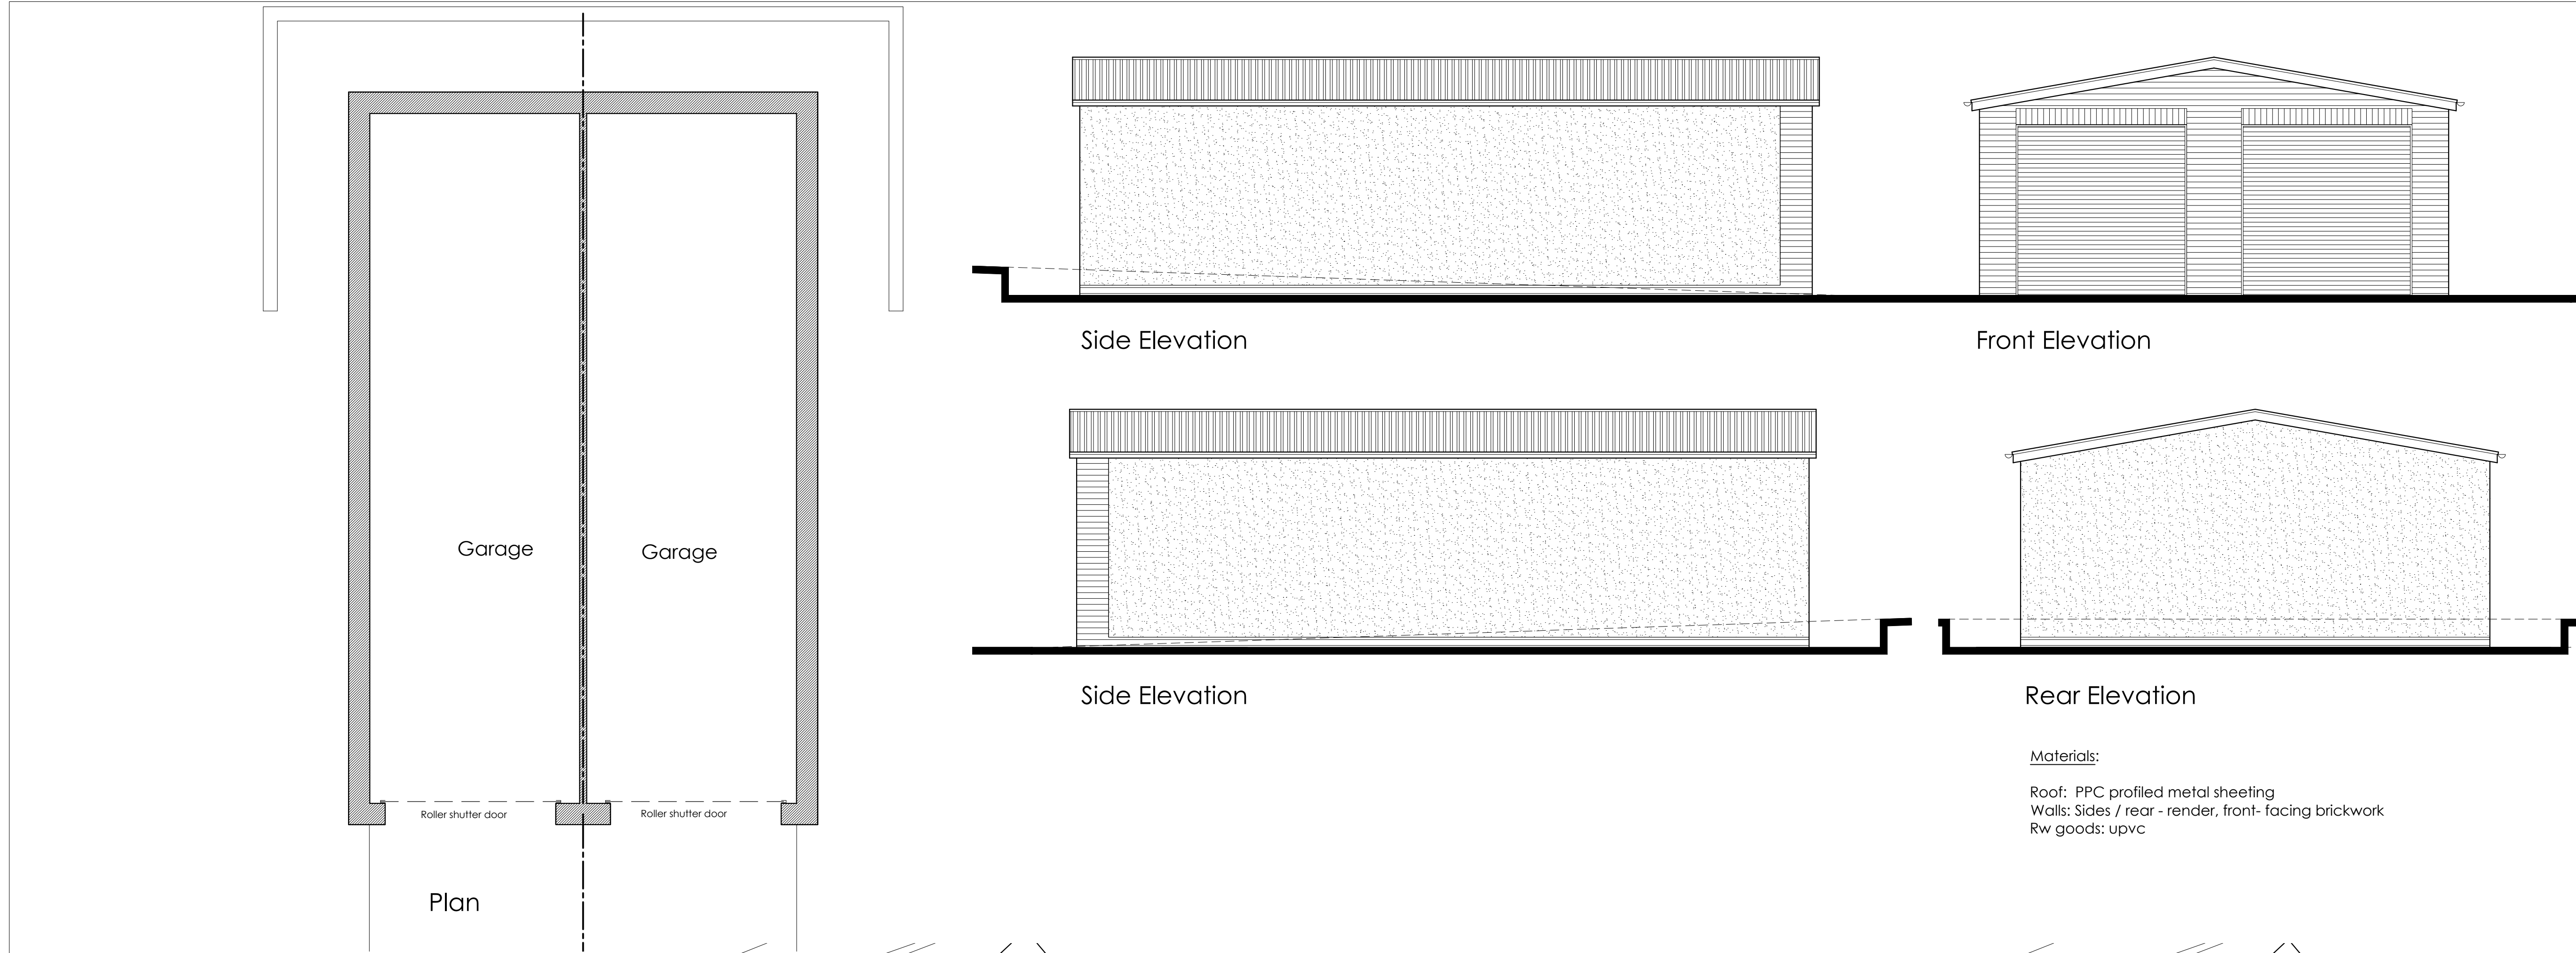

Notes

1. Do not scale drawing, if in doubt contact White Rose architectural

2. All dimensions are in millimeters unless noted otherwise

3. Not for construction unless otherwise shown


4. When appropriate, this drawing to be read in conjunction with project specific Design Risk Assessments, produced in accordance with requirements of Regulation 13 of the Construction (Design and Management) Regulations 2015

5. Yorkshire Water to be contacted by client/contractor to establish ownership of any existing drains and , if applicable, for approval to undertake works as indicated.

6. Party Wall Act 1996, if applicable the building owner must give adjoining owners notice of their intentions in the way set down in the Act (minimum 2 months before starting work) and if necessary obtain agreement. Refer to Government explanatory leaflet

7. The design shown on this drawing is the property of White Rose architectural limited and is not to be copied, communicated or disclosed in whole or in part, except in accordance with a contract, licence or agreement in writing with White Rose architectural ltd

Rev	Date	Comments	Init.
-	-	-	-

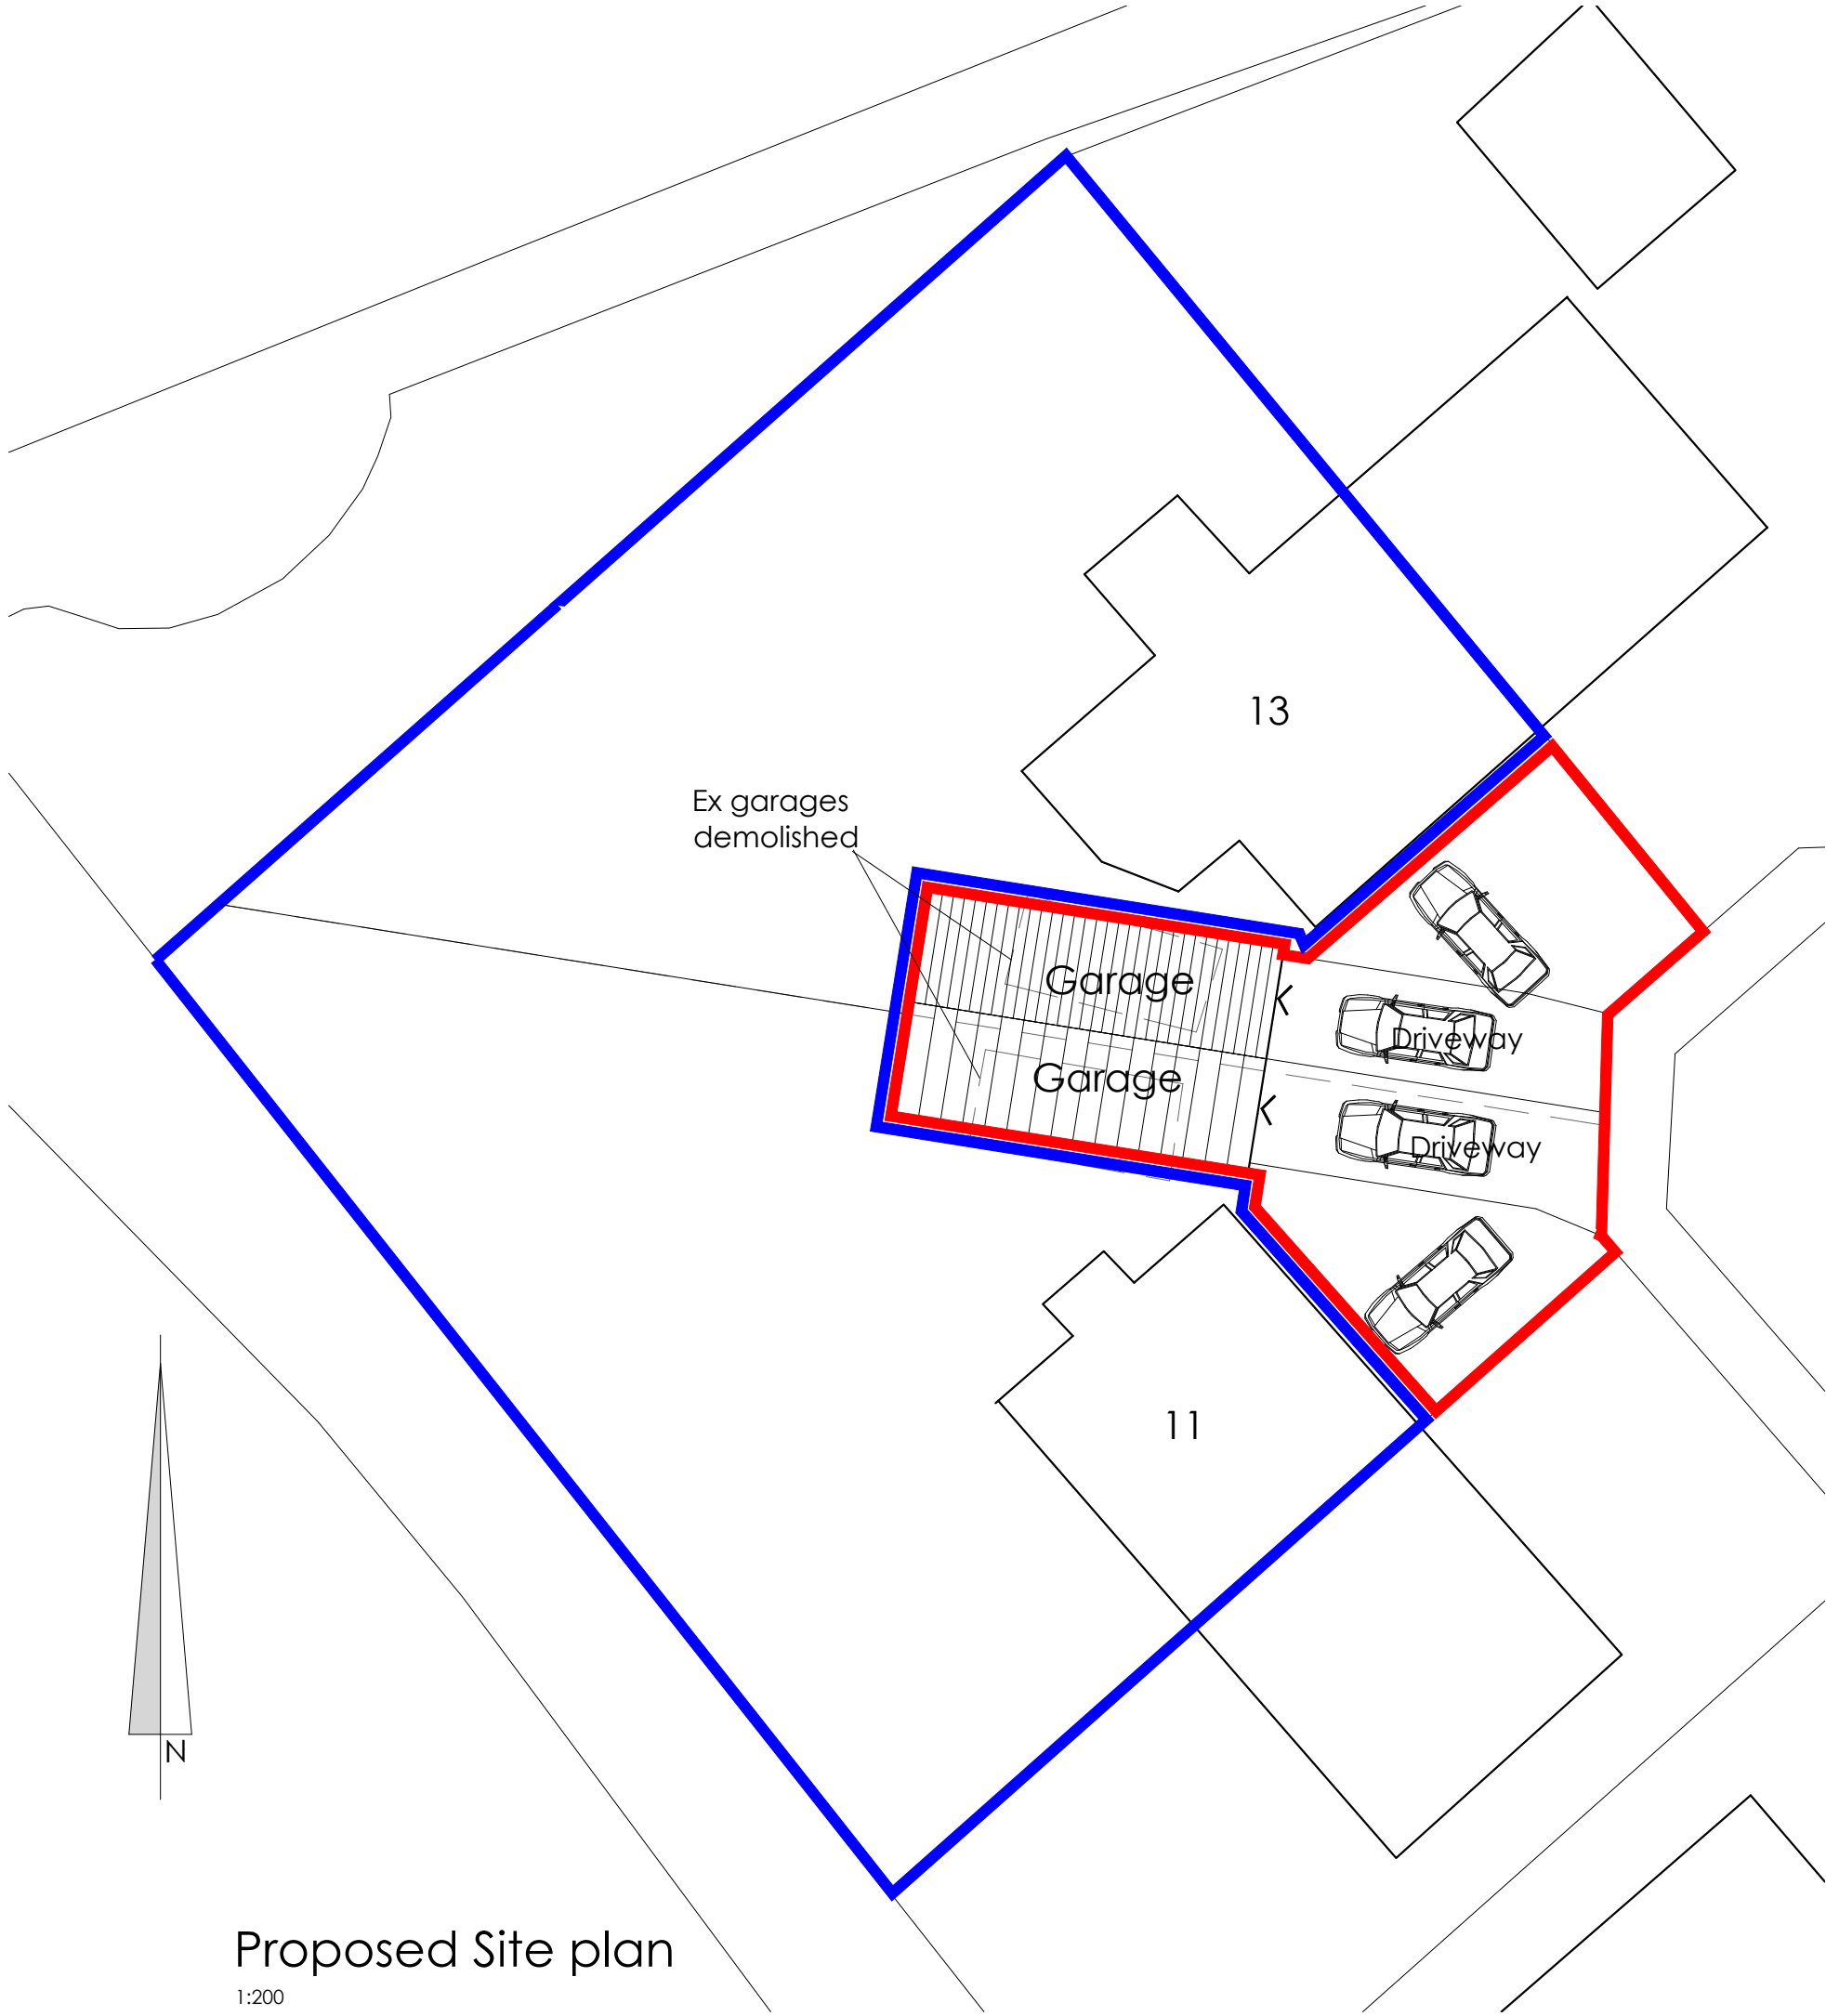

White Rose architectural ltd

Harwith House - Claro Road - Harrogate - North Yorkshire HG1 4DS
T: 01423 313579

Project
11-13 Bowness Drive
HUDDERSFIELD
HD5 9PY

Title

Proposed Garage

Scale	Date	Job No	Dwg No	Rev
1:50/1:200	Mar24	2023.068	002	-