



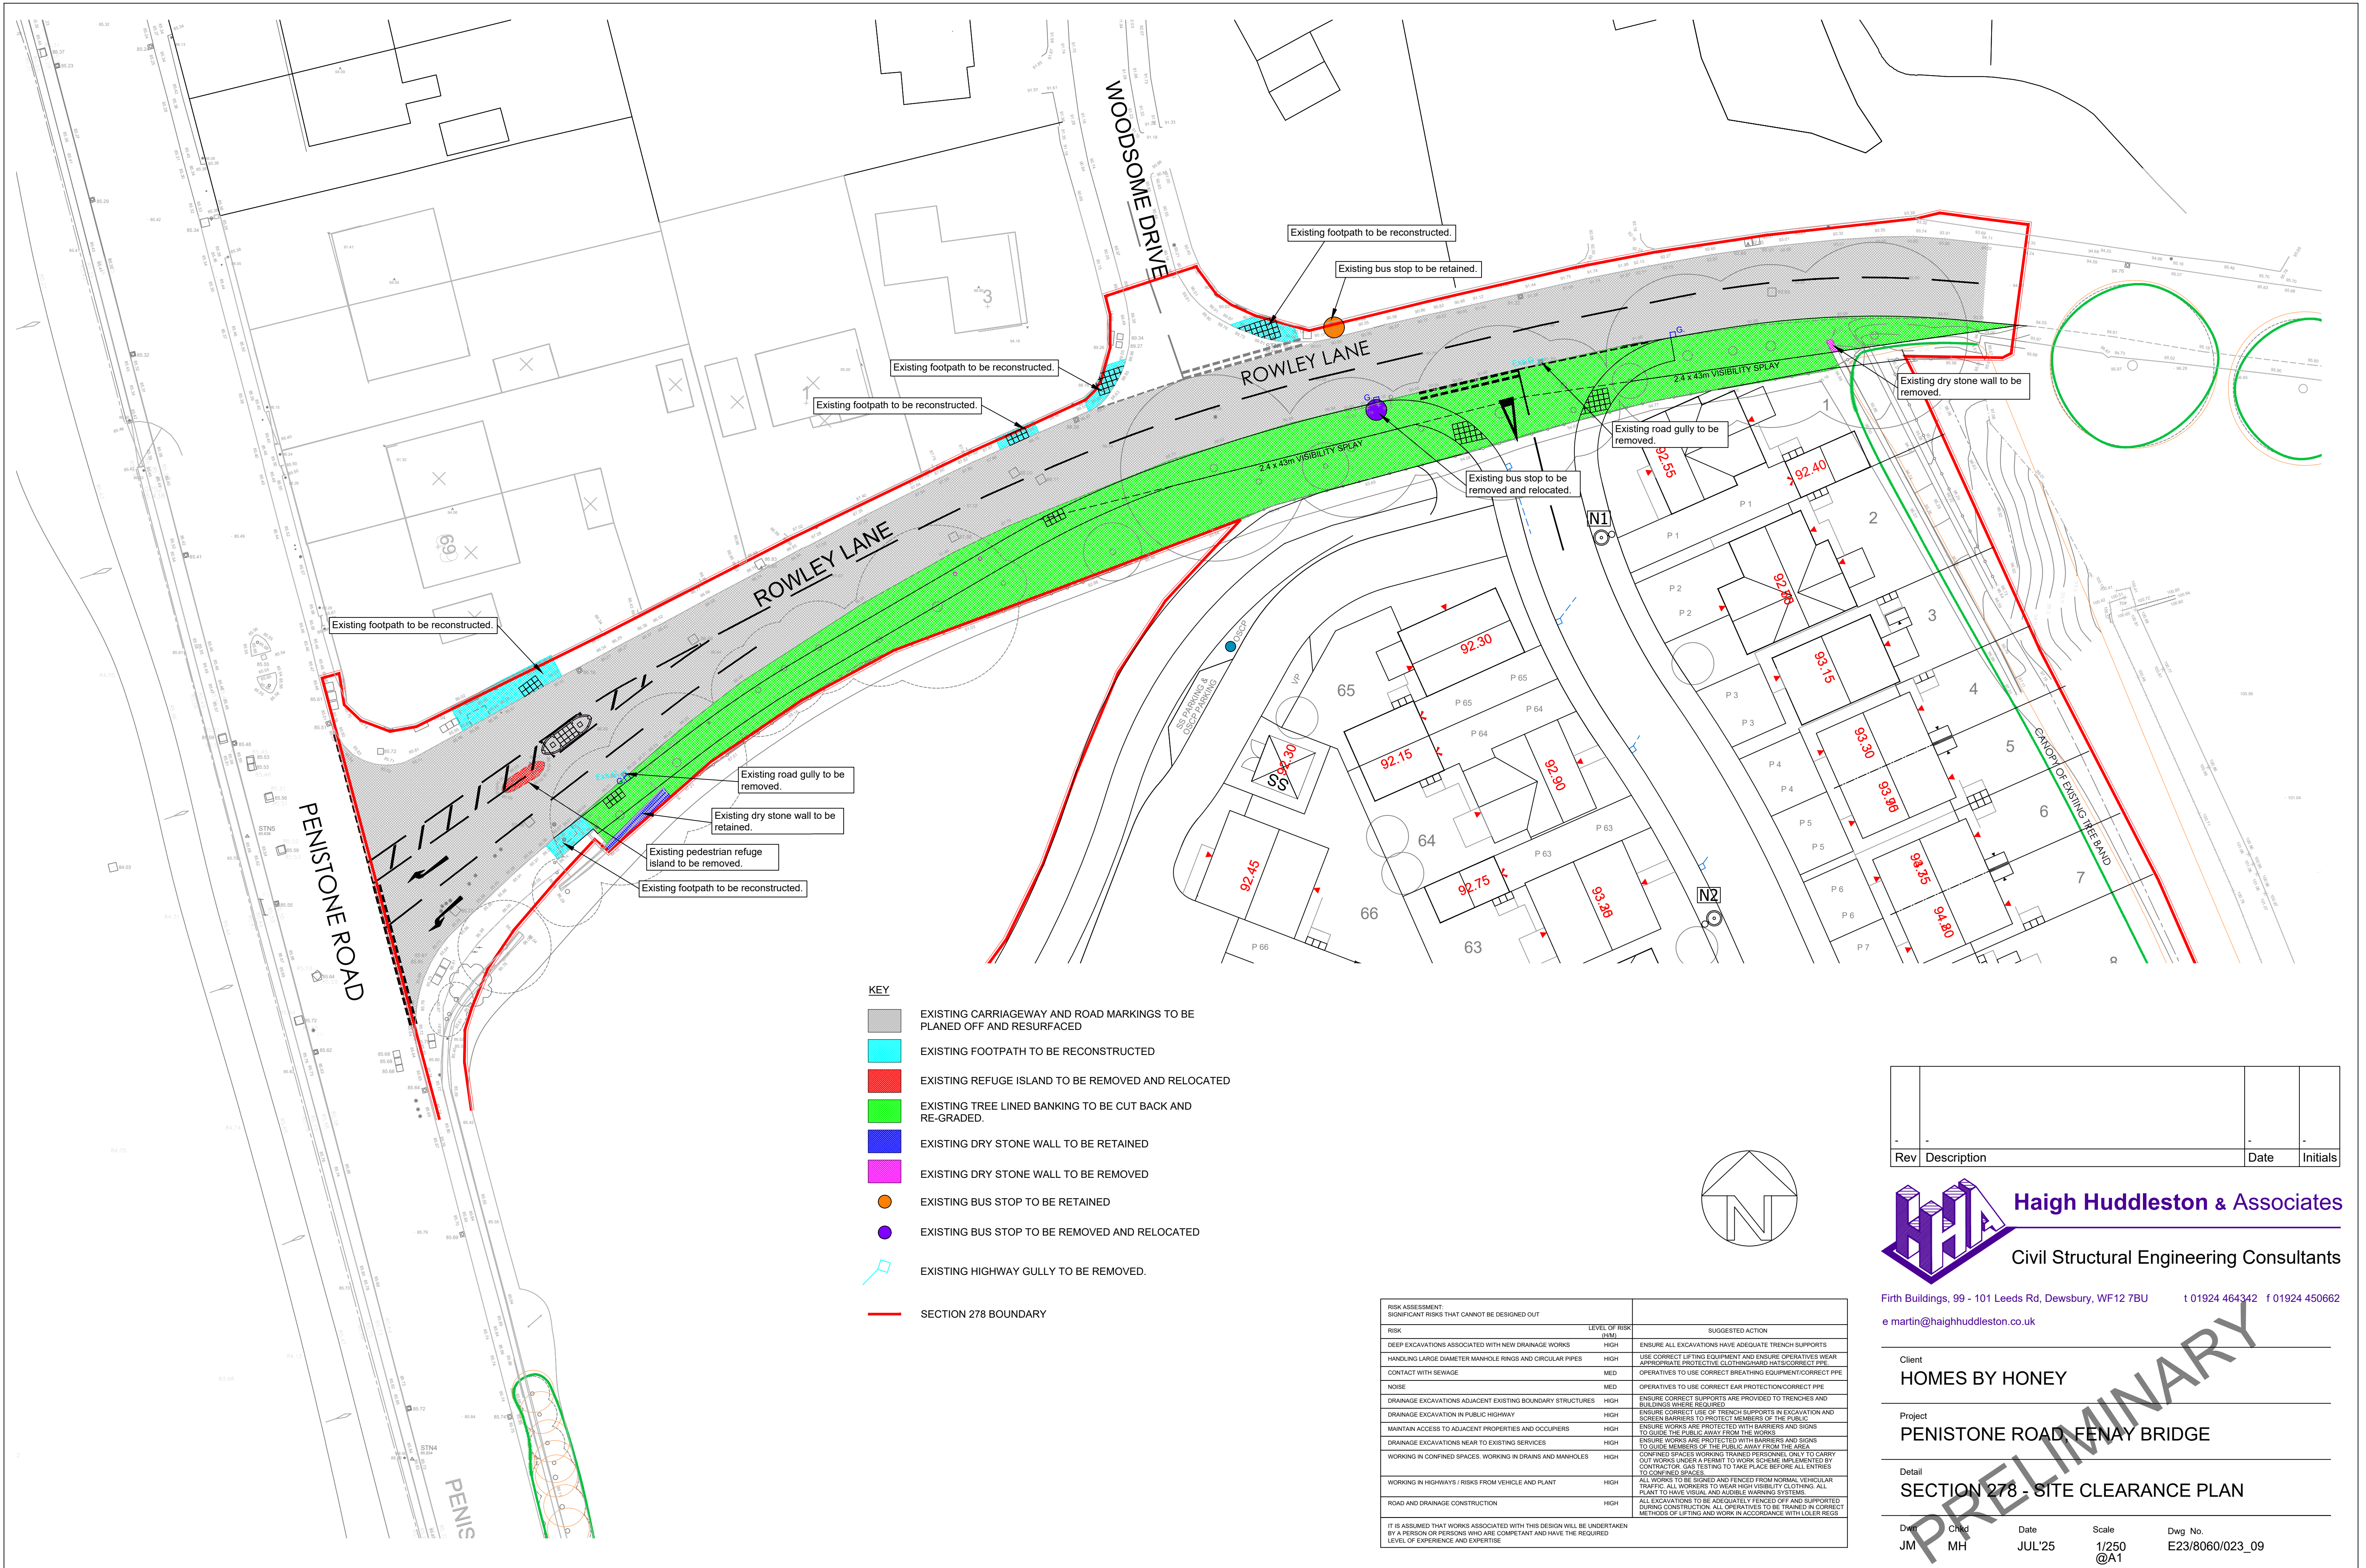

| Rev | Description | Date | Initials |
|-----|-------------|------|----------|
| -   | -           | -    | -        |

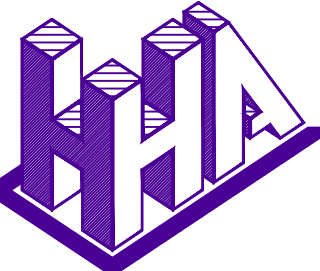

**Haigh Huddleston & Associates**  
Civil Structural Engineering Consultants

Firth Buildings, 99 - 101 Leeds Rd, Dewsbury, WF12 7BU    t 01924 464342    f 01924 450662  
e martin@haighhuddleston.co.uk

Client  
**HOMES BY HONEY**

Project  
**PENISTONE ROAD, FENAY BRIDGE**

Detail  
**SECTION 278 - SITE CLEARANCE PLAN**

|           |           |                |                       |                            |
|-----------|-----------|----------------|-----------------------|----------------------------|
| Dwn<br>JM | Chd<br>MH | Date<br>JUL'25 | Scale<br>1/250<br>@A1 | Dwg No.<br>E23/8060/023_09 |
|-----------|-----------|----------------|-----------------------|----------------------------|