



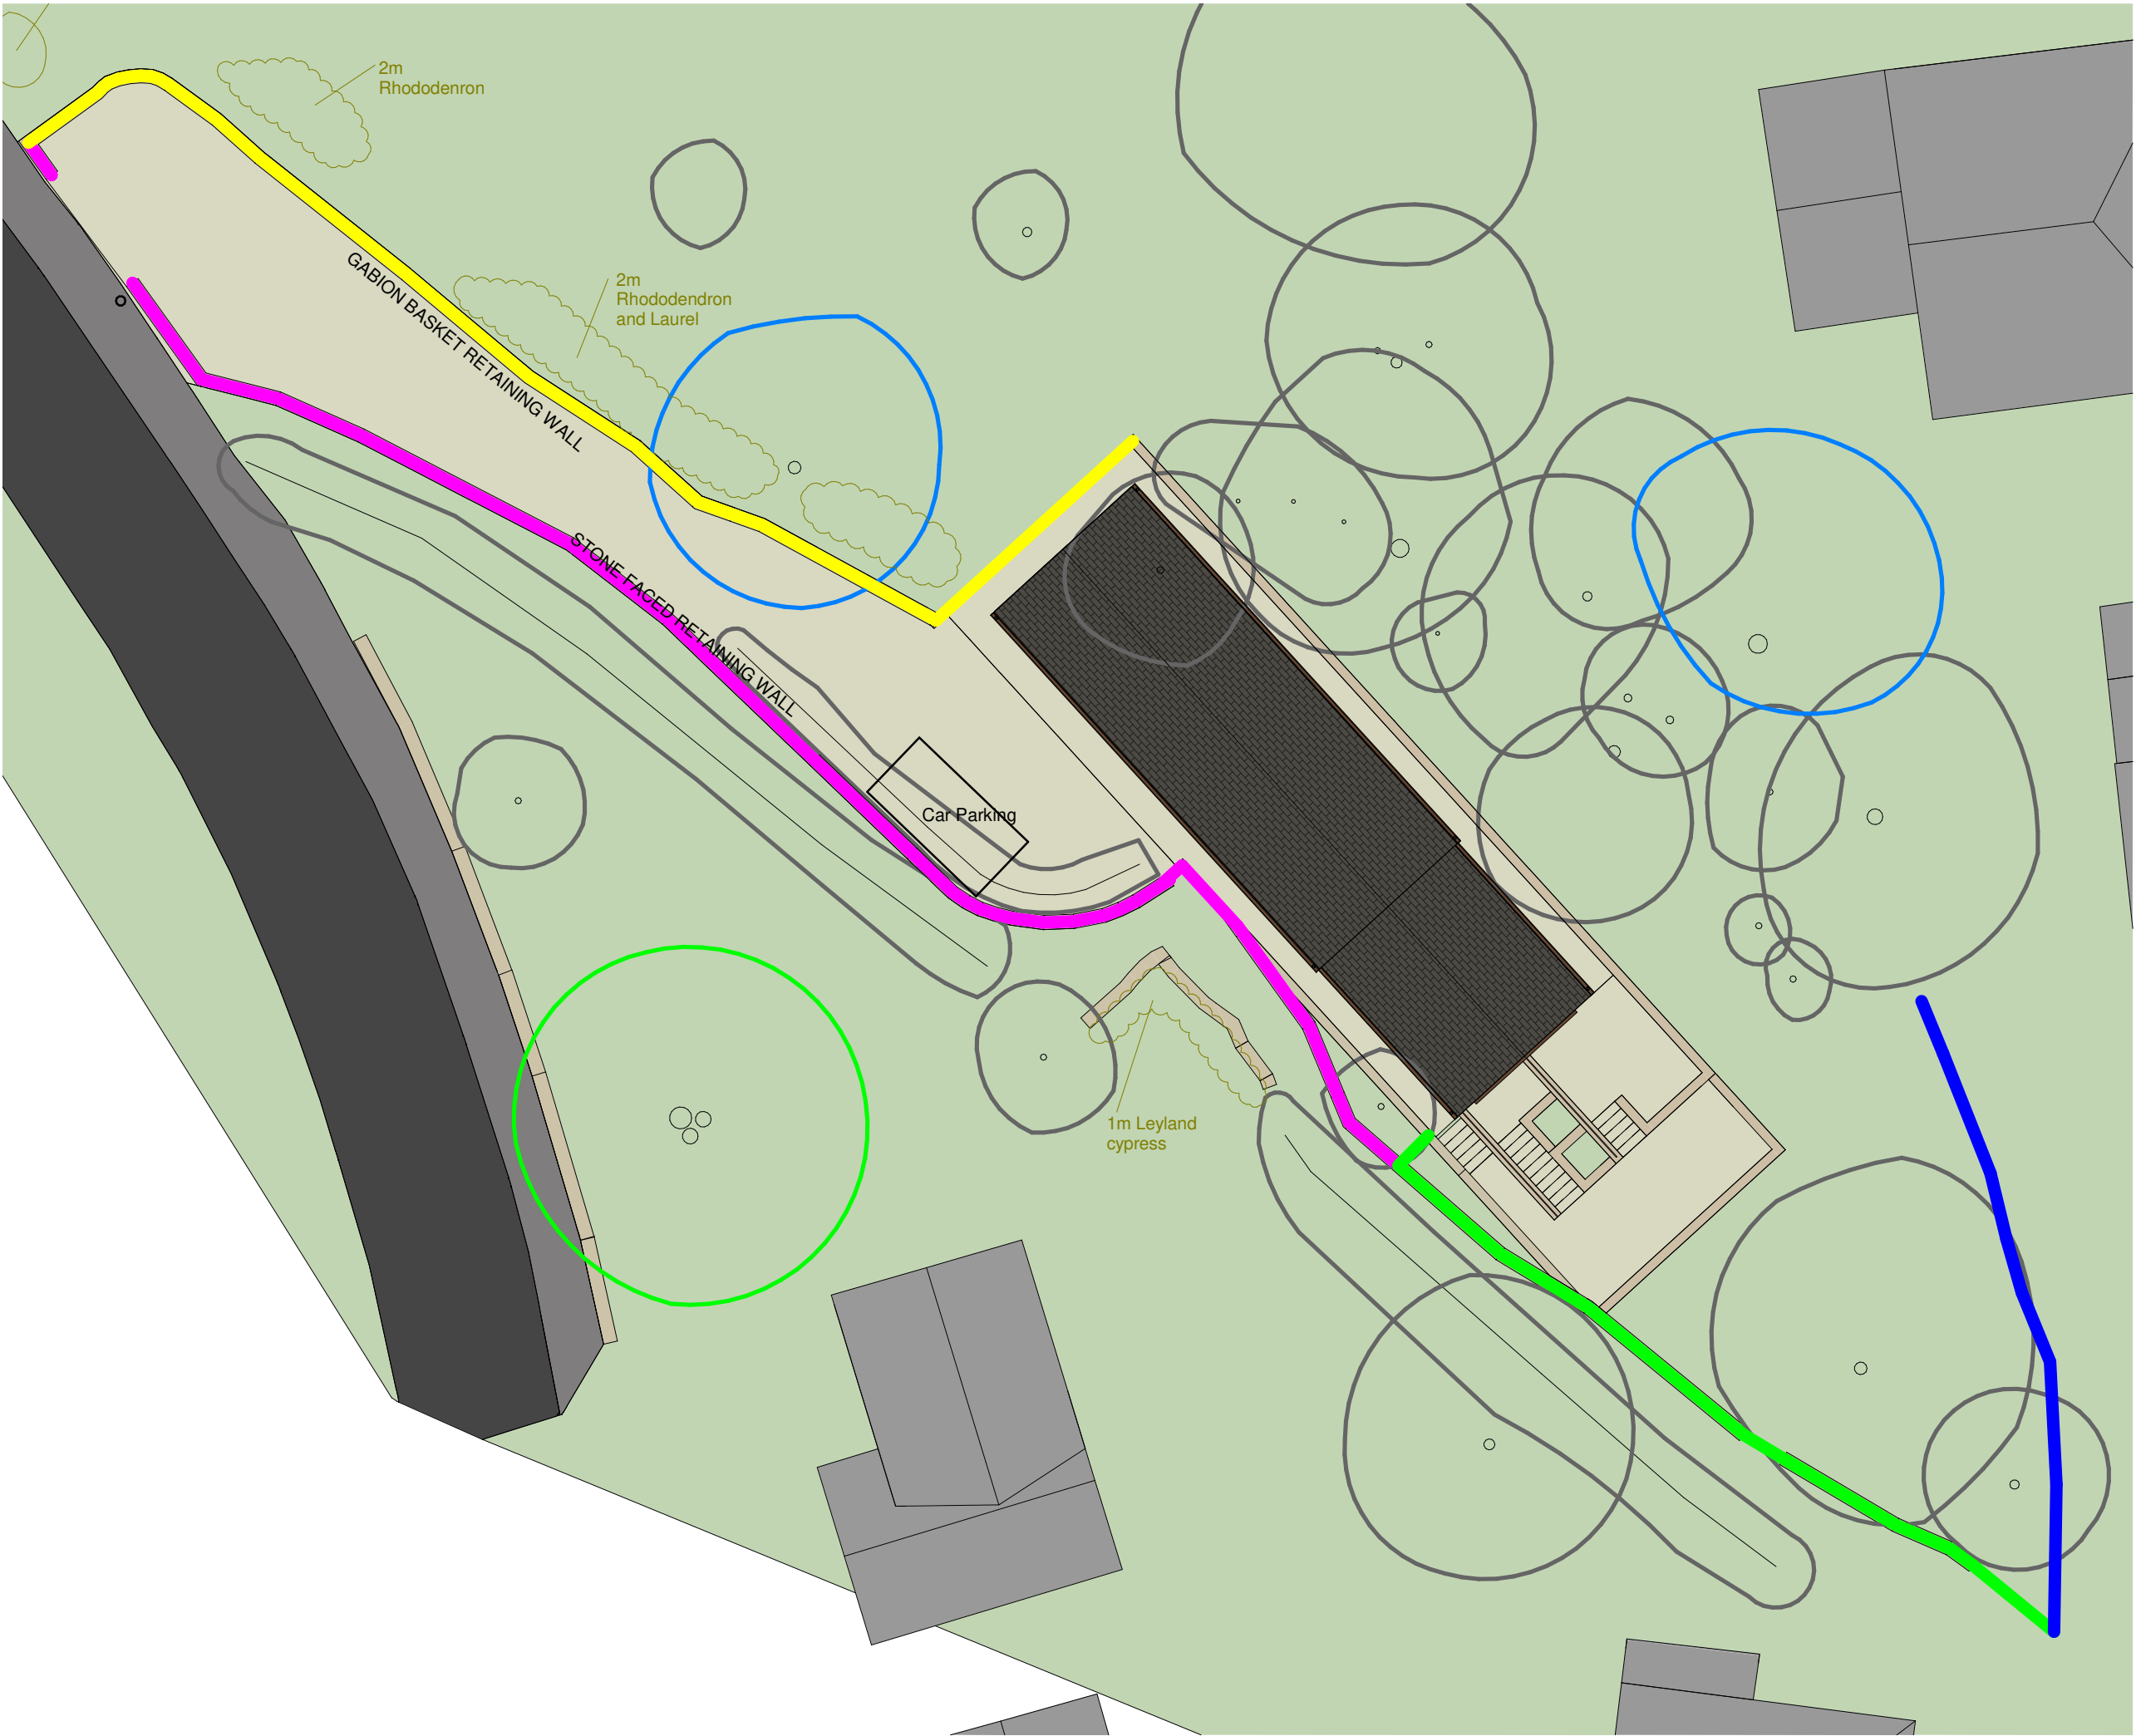


- 1800mm CLOSED BOARD TIMBER FENCE
- STONE WALL WITH 1800mm CLOSED BOARD TIMBER FENCE (SECTION EE)
- STONE WALL HEIGHT AS EXISTING (SECTION DD)
- GABION WALL WITH CLOSED BOARD TIMBER FENCE WHERE REQUIRED FOR PROTECTION FROM FALLING (SECTION DD & GG)

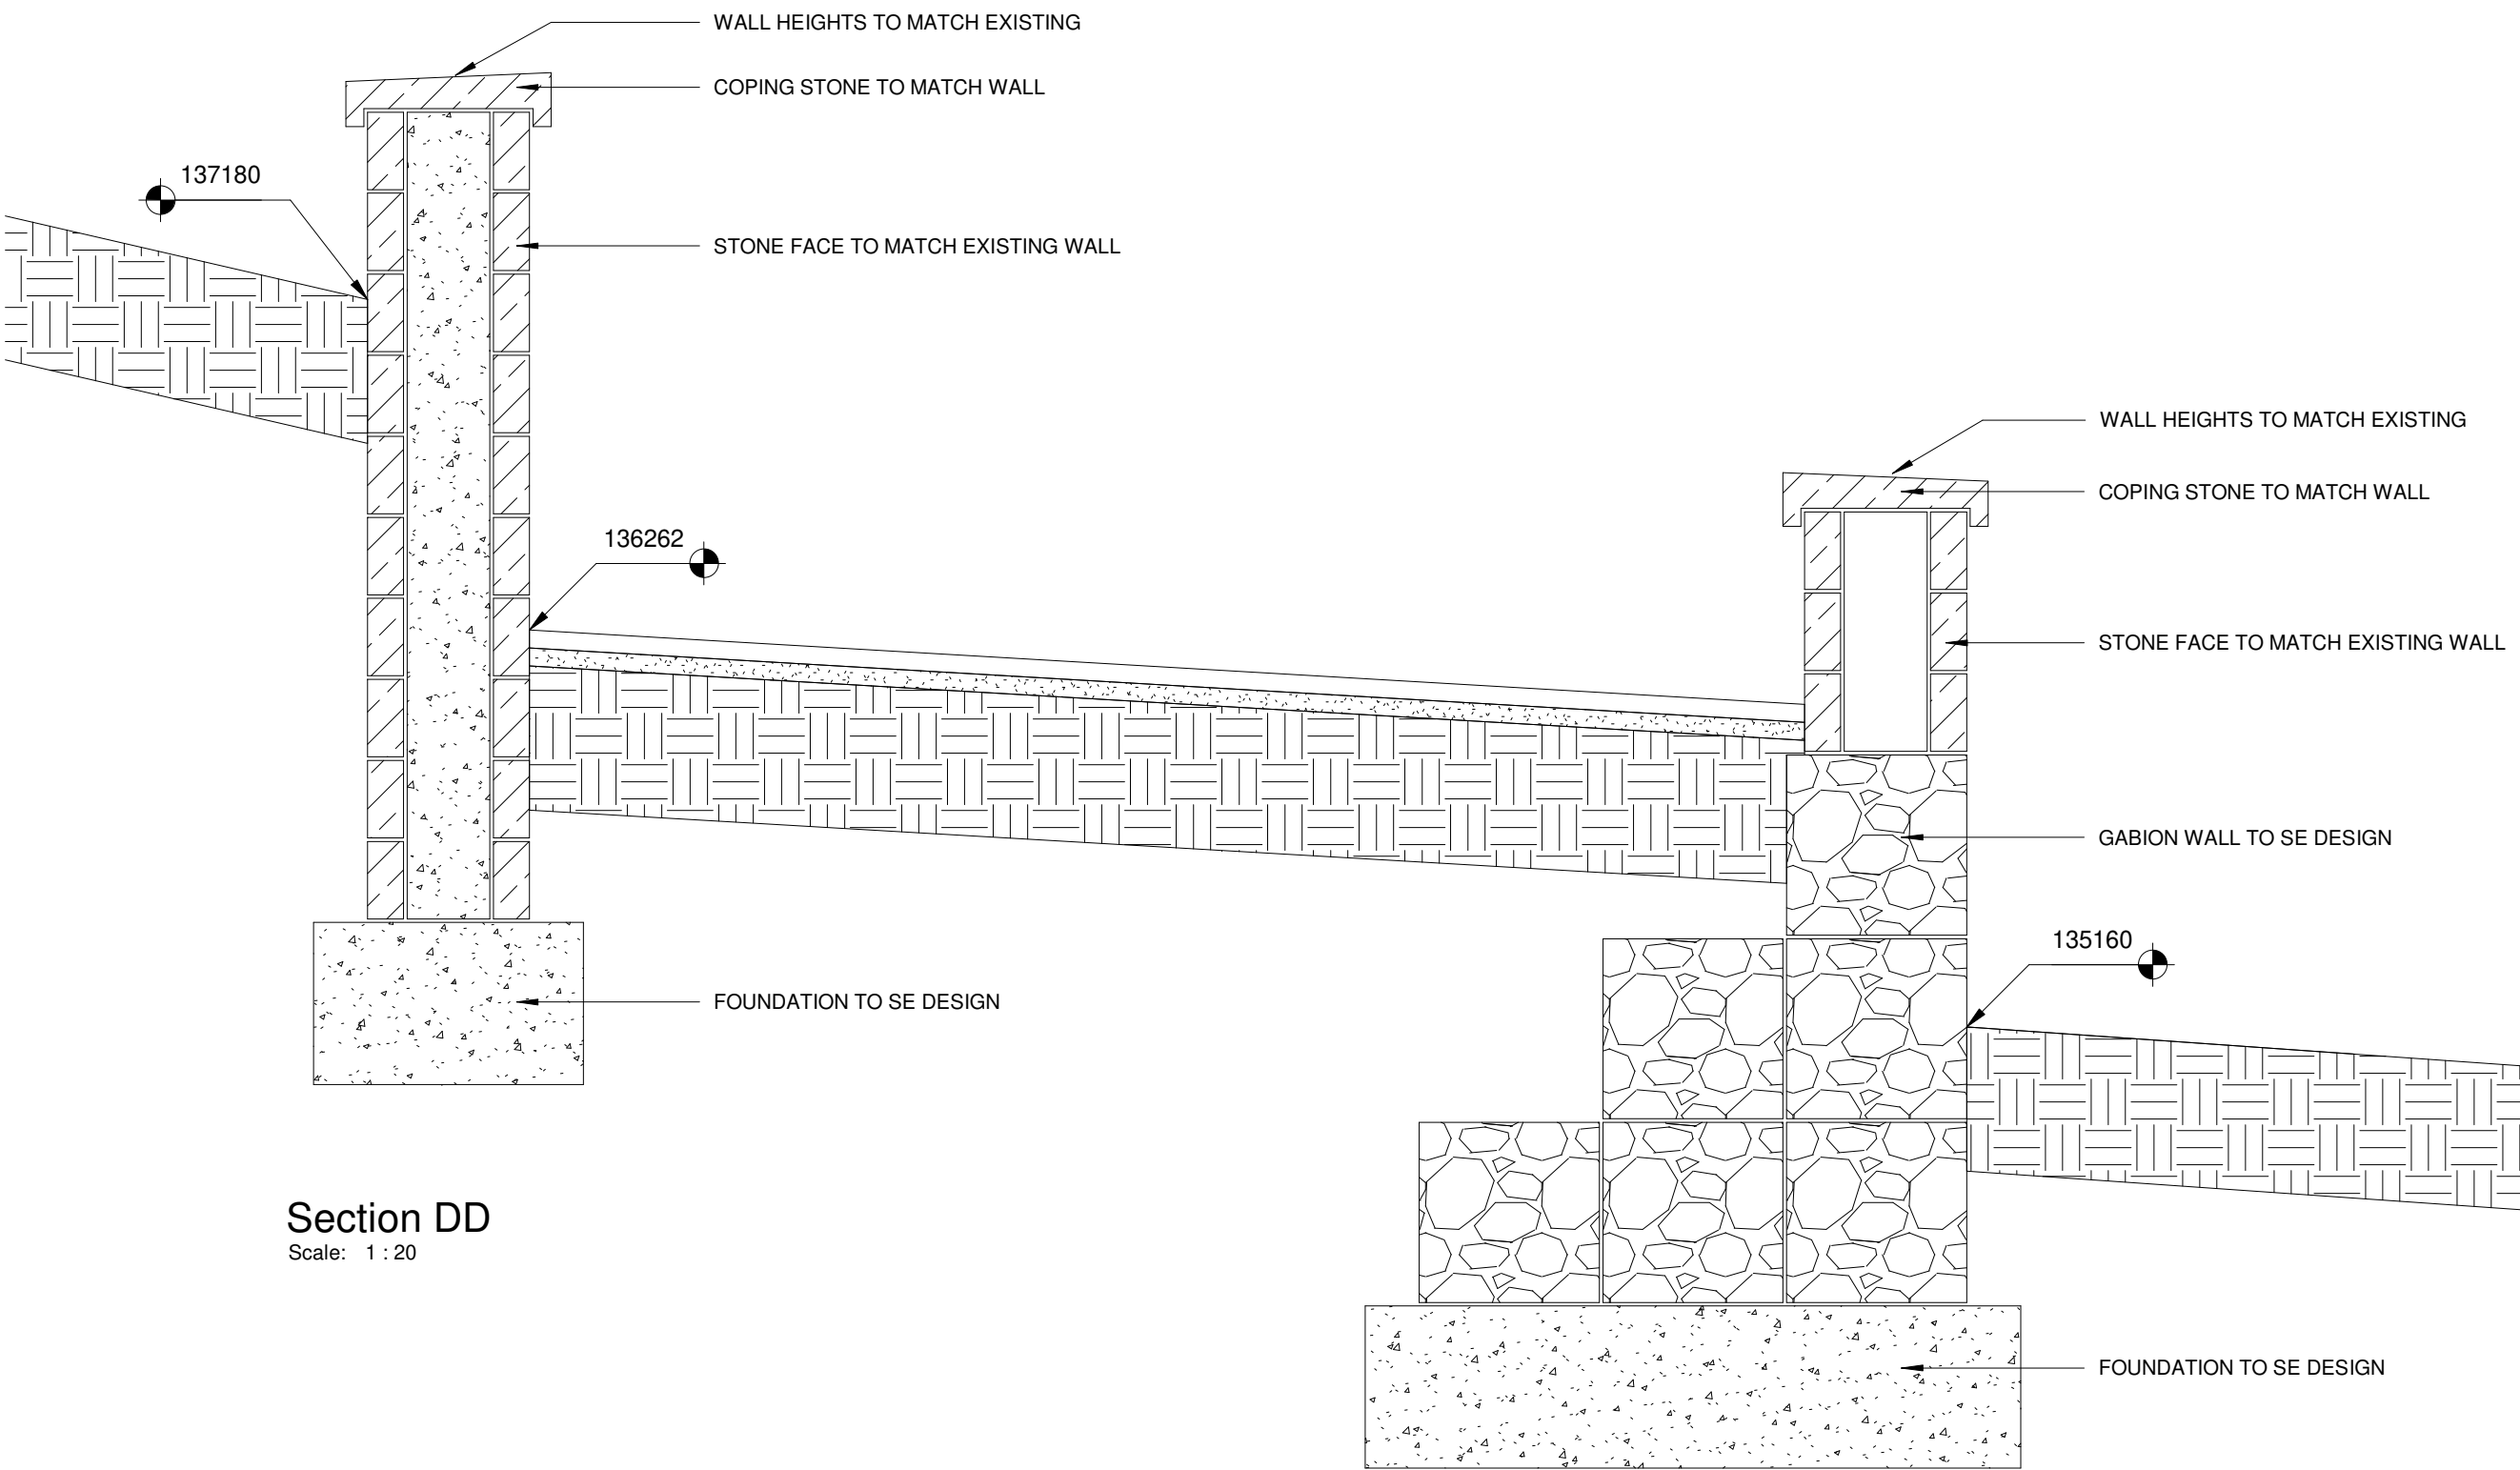


Section DD
Scale: 1 : 20


Boundary Treatments Plan
Scale: 1 : 200

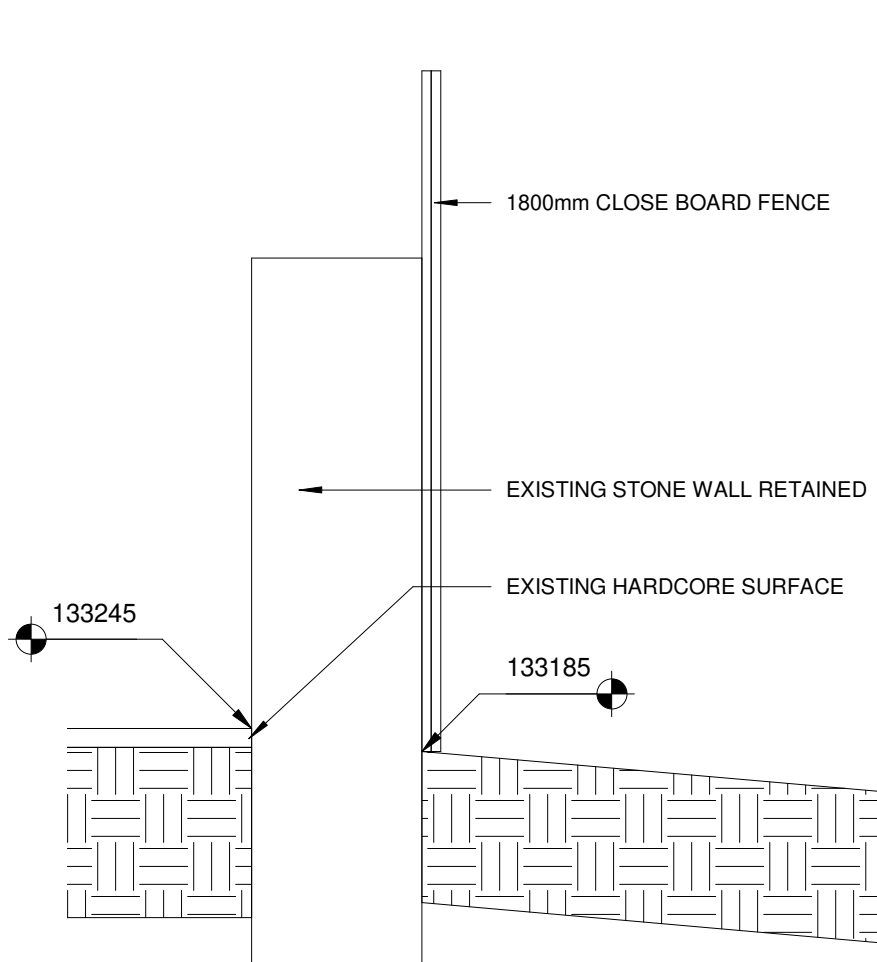


Section EE
Scale: 1 : 20

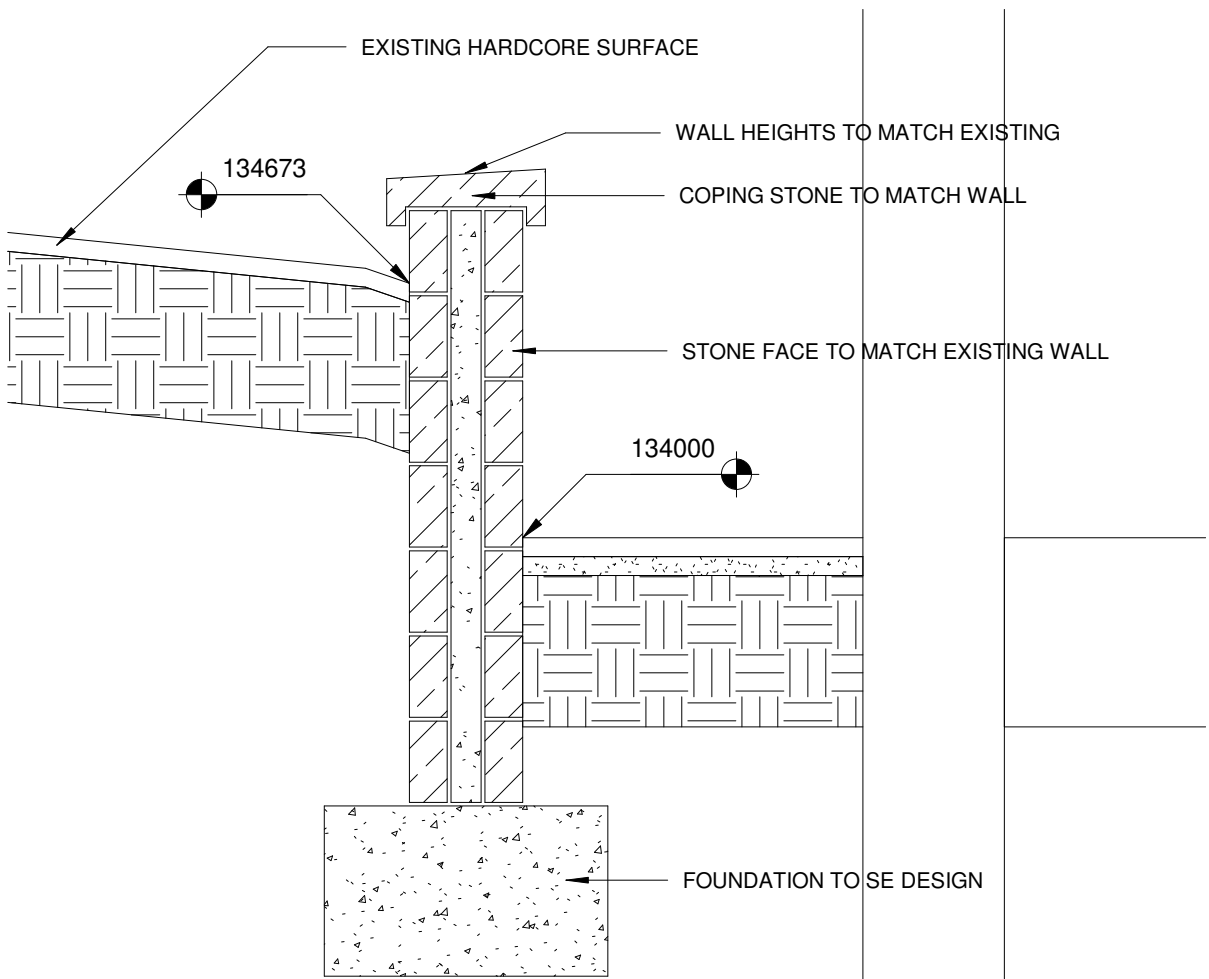

Section FF
Scale: 1 : 20

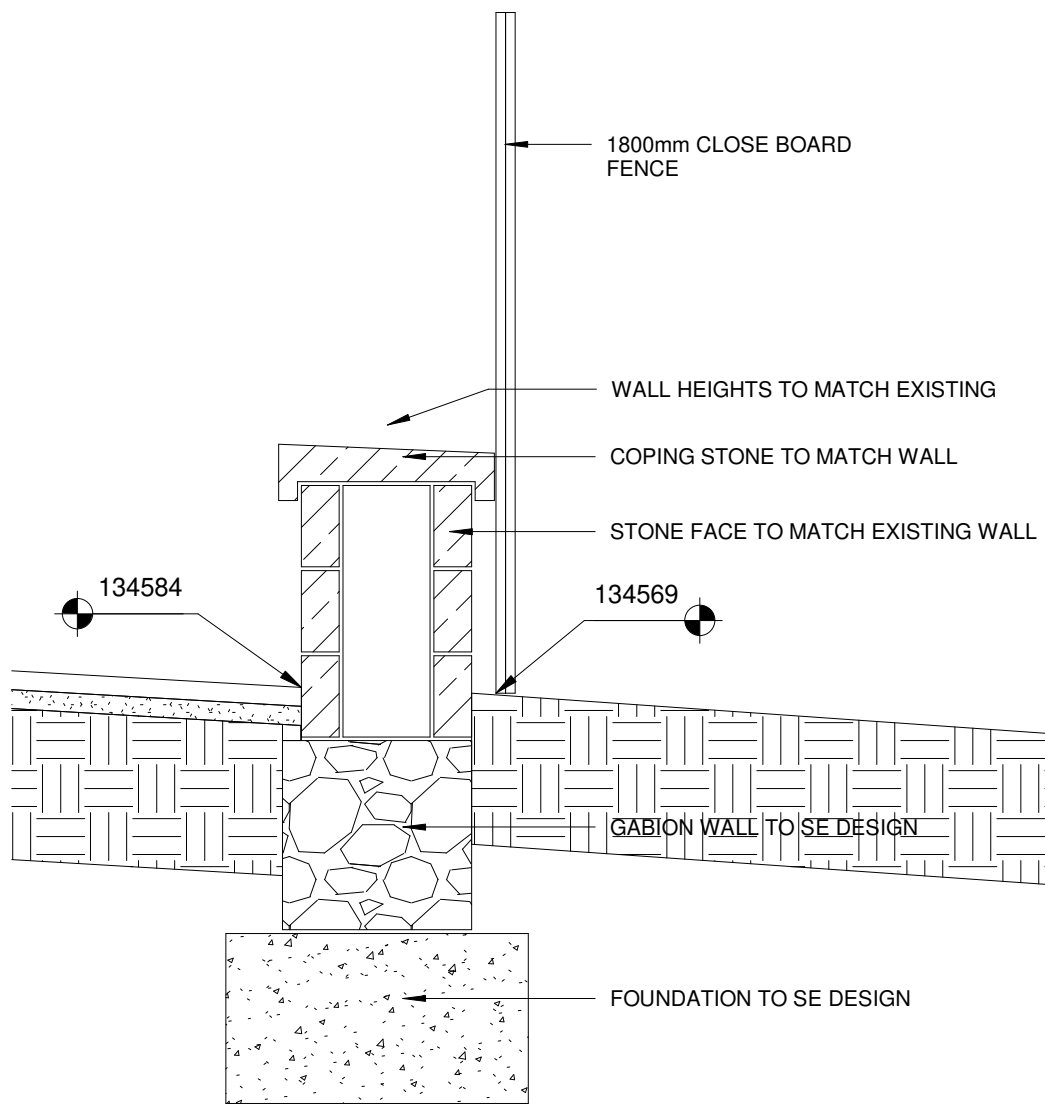

Section GG
Scale: 1 : 20

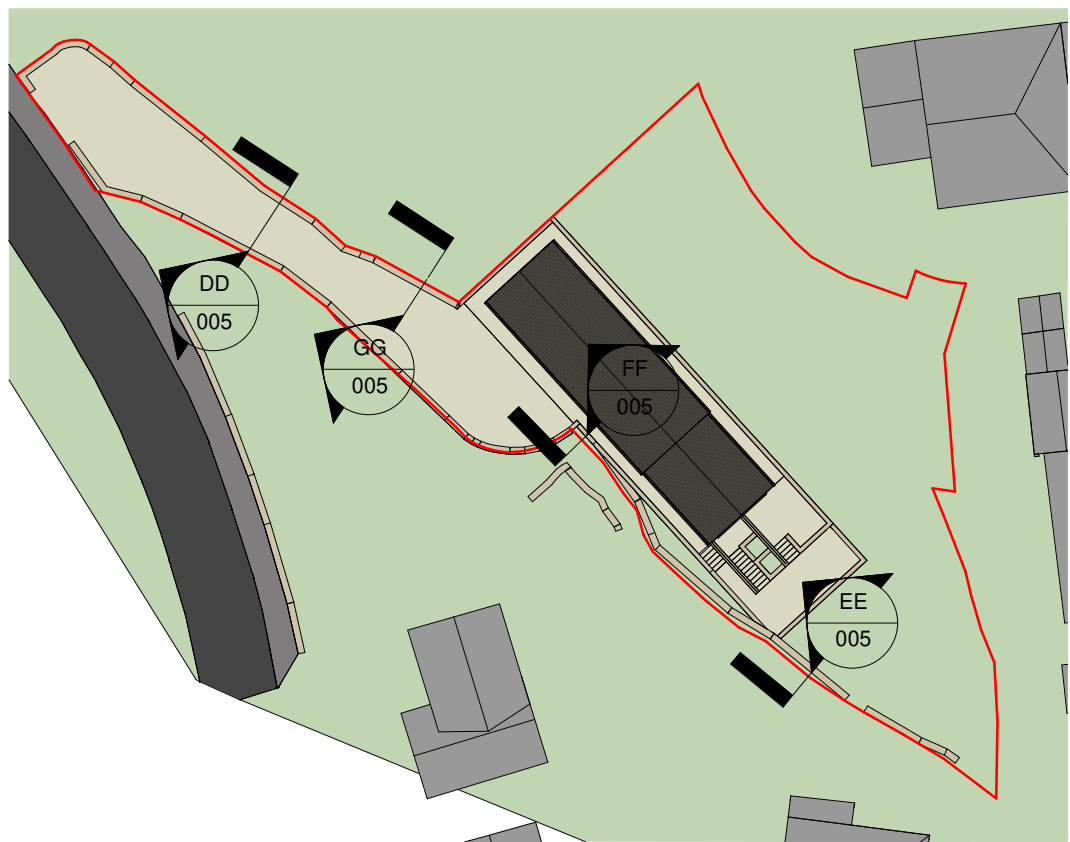

Detail Section Key
Scale: 1 : 500

CODA
Bespoke

CODA Studios Ltd
70-71 Cornish Place, Cornish St, Sheffield, S6 3AF
T: 0114 279 6003
E: information@codastudios.co.uk

Drawn	Checked	Date	Scale	Revision
DB	DB	03/12/24	As @ A1 indicated	
Client	Rayner Developments			
Project	Belfry			
Title	Detail Sections			
Dwg No.	3106-005			

© COPYRIGHT EXISTS ON THE DESIGNS AND INFORMATION SHOWN ON THIS DRAWING.

The Contractor must verify all dimensions on site before making shop drawings or commencing work of any kind. No dimensions to be scaled from this drawing. Architect to be notified of any discrepancies in dimensions immediately.