
6BKD1
Condition 23 Boundary Treatment

Project number
Date
Author
Checked by


3273:01
13 May 2024
Adriana Oliveros
Steve Ayling

Boundary Treatment

The propose external planters brick will match the building masonry specification.

Size: standard brick size 215mm x 65mm with 10mm natural mortart joints.

Reference: Mystique

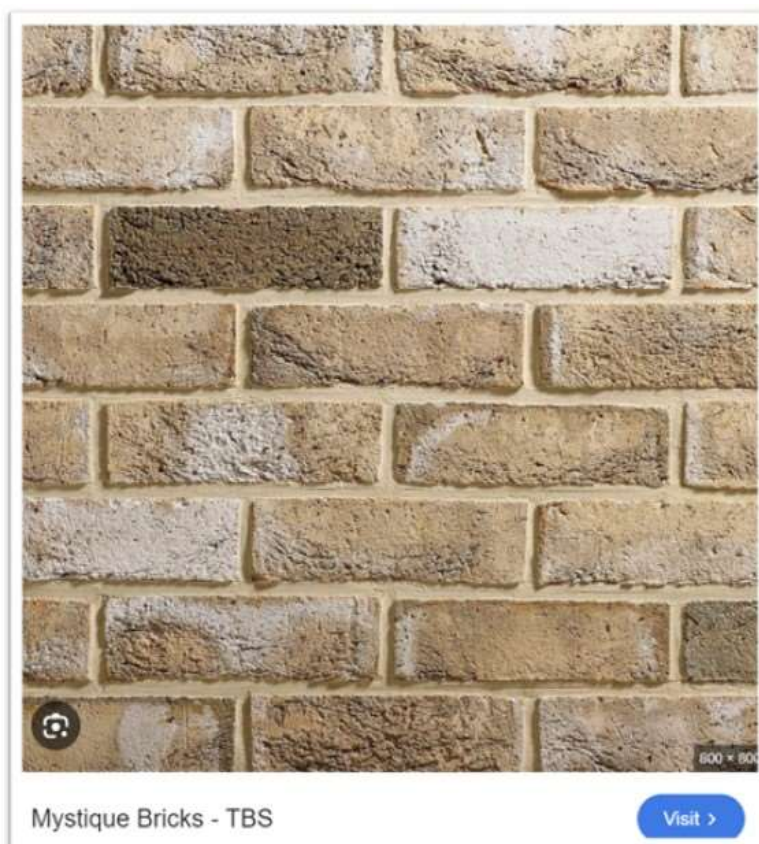

Boundary Treatment security fence specification:

Proposed security fence 2.4m high

Specification: CLD Fencing, Securus AC™ Flat Panel system SECURUS AC MK II.

LPS 1175 (SR2)

Colour: Black

Ryder

