


- NOTES
- All dimensions and levels are to be checked on site.

Any discrepancies are to be reported to the Shaw & Jagger Architects Ltd before any work commences.


This drawing shall not be scaled to ascertain any dimensions. Work to figured dimensions only.

This drawing shall not be reproduced without express written permission from Shaw & Jagger Architects Ltd.


Title overlay drawings and ownership boundaries are produced using all reasonable endeavors. Shaw & Jagger Architects Ltd cannot be responsible for the accuracy or scale discrepancy of base plans supplied to them.

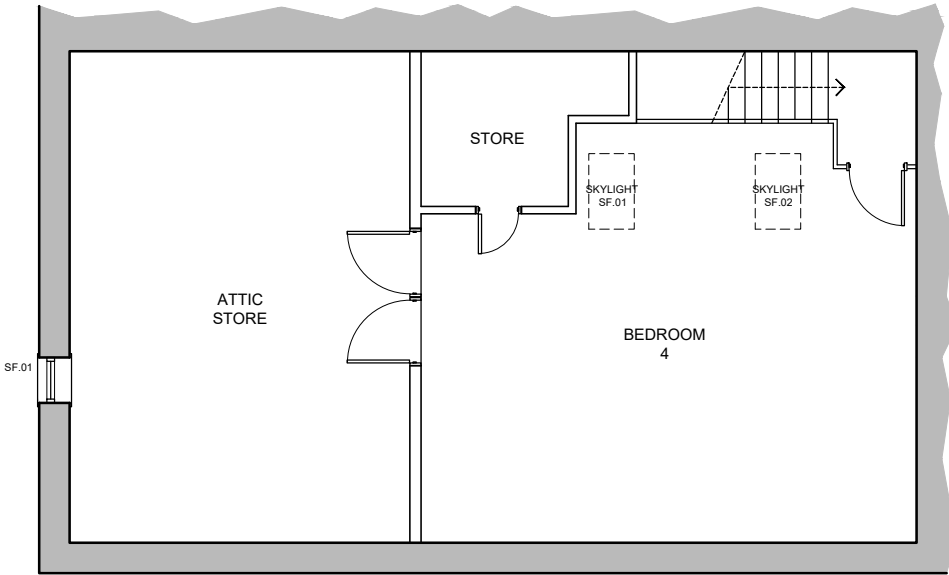


ATTIC FLOOR

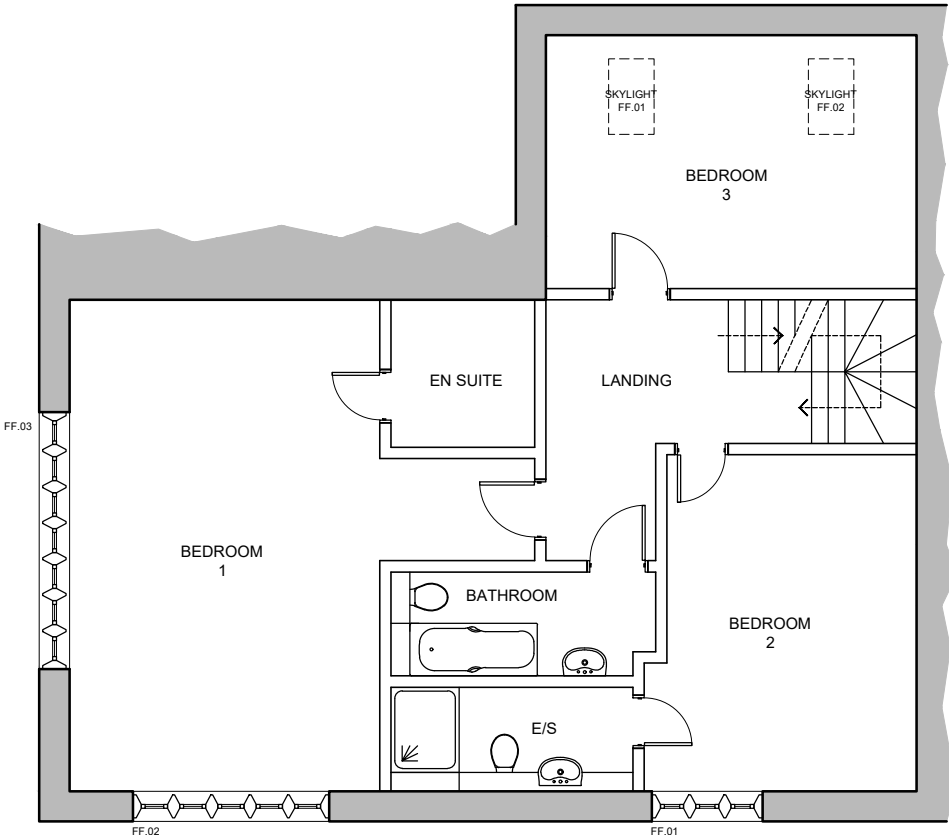

FIRST FLOOR

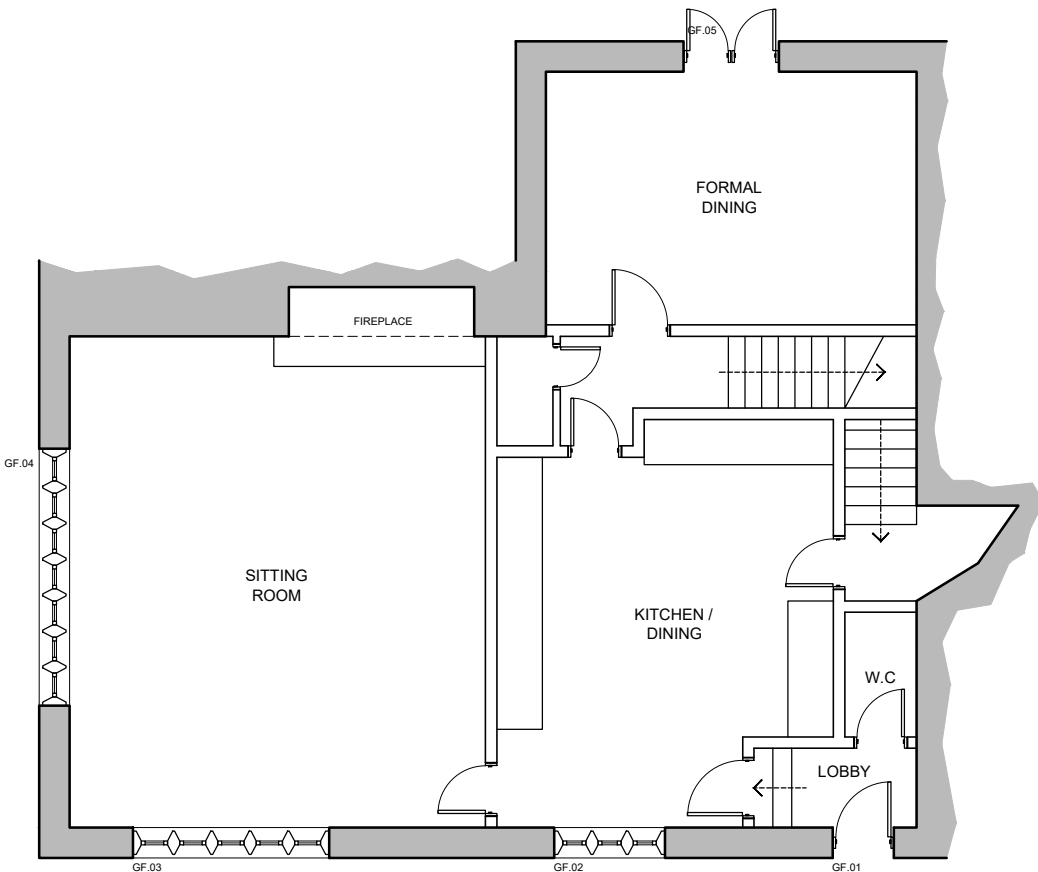

GROUND FLOOR

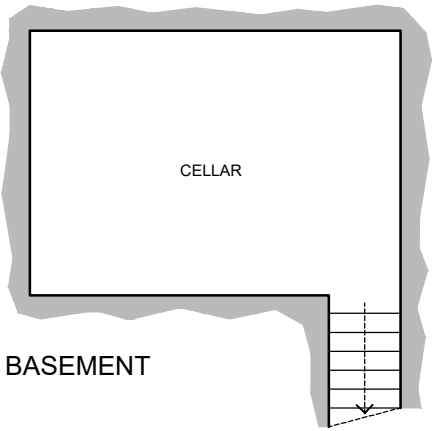

BASEMENT

drawing stage	PLANNING		
drawing status	FOR APPROVAL		
client	MR & MRS SYKES		
project	WORKS TO GRADE II LISTED: KIRKBY GRANGE HALL, CLOUGH ROAD FLOCKTON, WAKEFIELD		
drawing title	PROPOSED FLOOR PLANS		
date	FEB '24	drawn	MMG
scale	1:100 @ A3	checked	LP

SHAW &
JAGGER
ARCHITECTS

1 Cardale Park
Harrogate
North Yorkshire
HG3 1RY
Tel: 01423 532950
info@shawandjagger.com
www.shawandjagger.com