

area clad with profile six
cement natural grey sheets.



Gable Elevation


Vertical cladding to be .5mm
polyester coated steel sheets
to one side and both gable ends



Gable Elevation

Vertical cladding to be .5mm
polyester coated steel sheets
to one side and both gable ends

to be .5mm
steel sheets
on gable ends

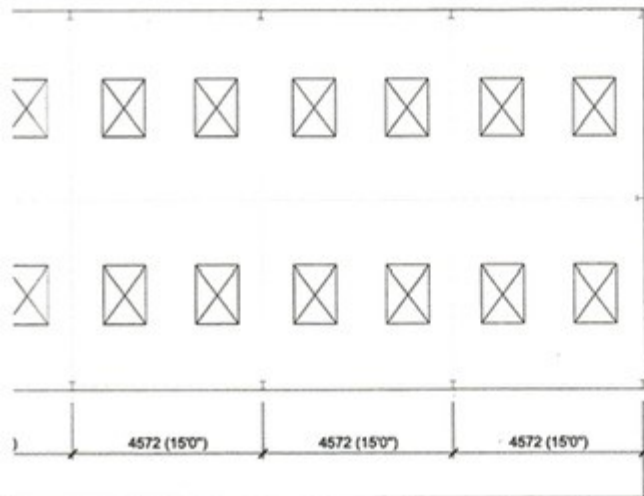

Client		Morton J D & R Jones	
Project		Quarry House Farm High Plains Upper Denby Huddersfield	
Type		Plan & Elevations	
Scale	1:1	Date	09/03/2014
Drawn	1:1	Check	1:1
Title		AGN/J/PL01	