

Notes

Do not scale from drawing, use typical dimensions only


All dimensions must be checked and verified on site prior to commencement of work and Architect to be notified of any discrepancies

This drawing is intended to control overall scheme proposals only and cannot be used for construction purposes without further information.


| No. | Description   | Drawn        | Check |
|-----|---|--------------|-------|
| A   | Updated following client meeting   | MUN 07.02.23 |       |
| B   | Updated with addition notes   | MUN 07.04.23 |       |
| C   | East elevation, central first floor window amended, South Elevation FF window repositioned. Glazing note added following MGC conservation comments. | MUN 12.09.23 |       |
| D   | Window Fenestration types revised, small window to north elevation infilled, verge finials removed. Attic balustrade simplified.                    | MUN 14.03.24 |       |




Proposed East Elevation - 1:50

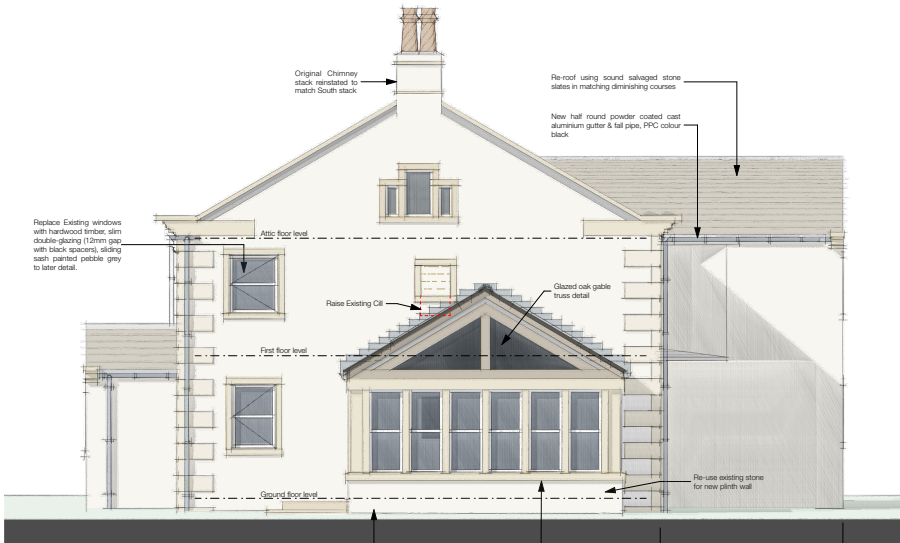

Proposed North Elevation - 1:50

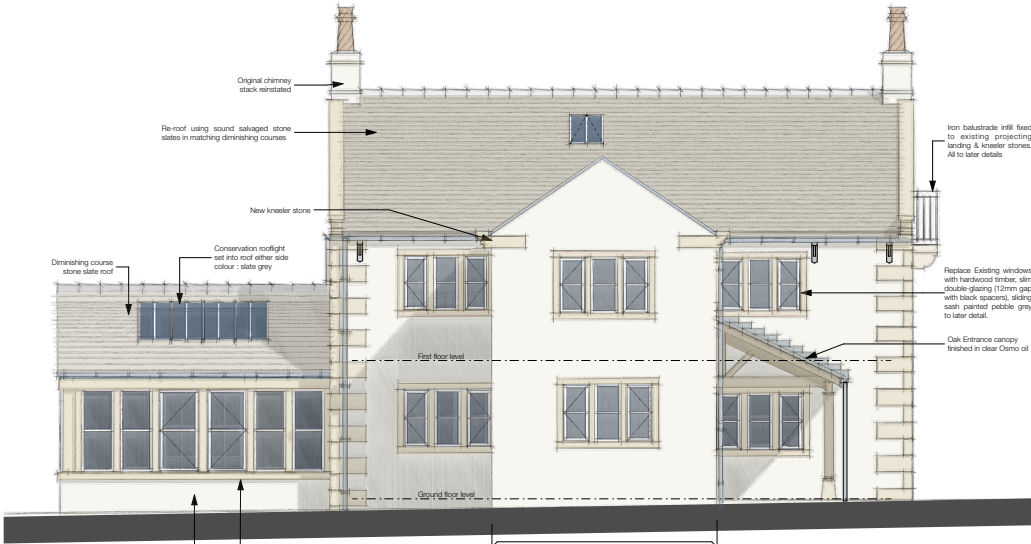

Proposed West Elevation - 1:50

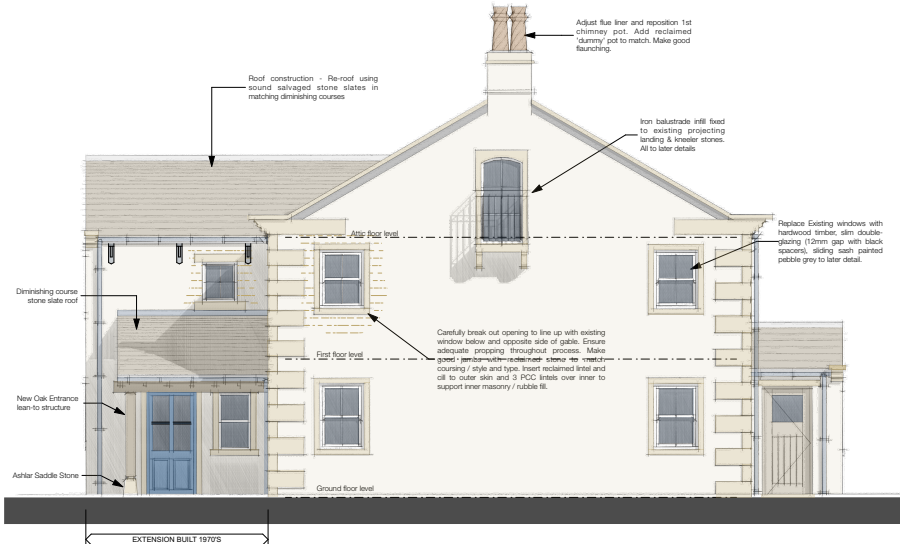

Proposed South Elevation - 1:50

|                                                                  |       |            |
|------------------------------------------------------------------|-------|------------|
| Client                                                           |       |            |
| Mr & Mrs Robert Smith                                            |       |            |
| Site Address                                                     |       |            |
| Reap First House, Reap First Road, Birkby, Huddersfield, HD2 2DD |       |            |
| Project Description                                              |       |            |
| Extensions and Alterations to Existing Dwelling                  |       |            |
| Status                                                           |       |            |
| Planning                                                         |       |            |
| Date                                                             | Drawn | Checked    |
| February 2023                                                    | MUN   |            |
| Drawing                                                          |       | Scale @ A1 |
| Proposed Elevations                                              |       | 1:50       |
| Drawing No.                                                      |       | Revision   |
| 3536 (0-1) 05                                                    |       | D          |

**ONE17**  
DESIGN  
THE DYVESHOUSE, ARMITAGE BRIDGE  
HUDDERSFIELD, WEST YORKS HD4 7PD  
T: 01484 68889 | E: SOUTH@ONE17DESIGN.COM  
ONE17DESIGN.COM