



12.0 Metres Overall

3.000 3.000 3.000 3.000

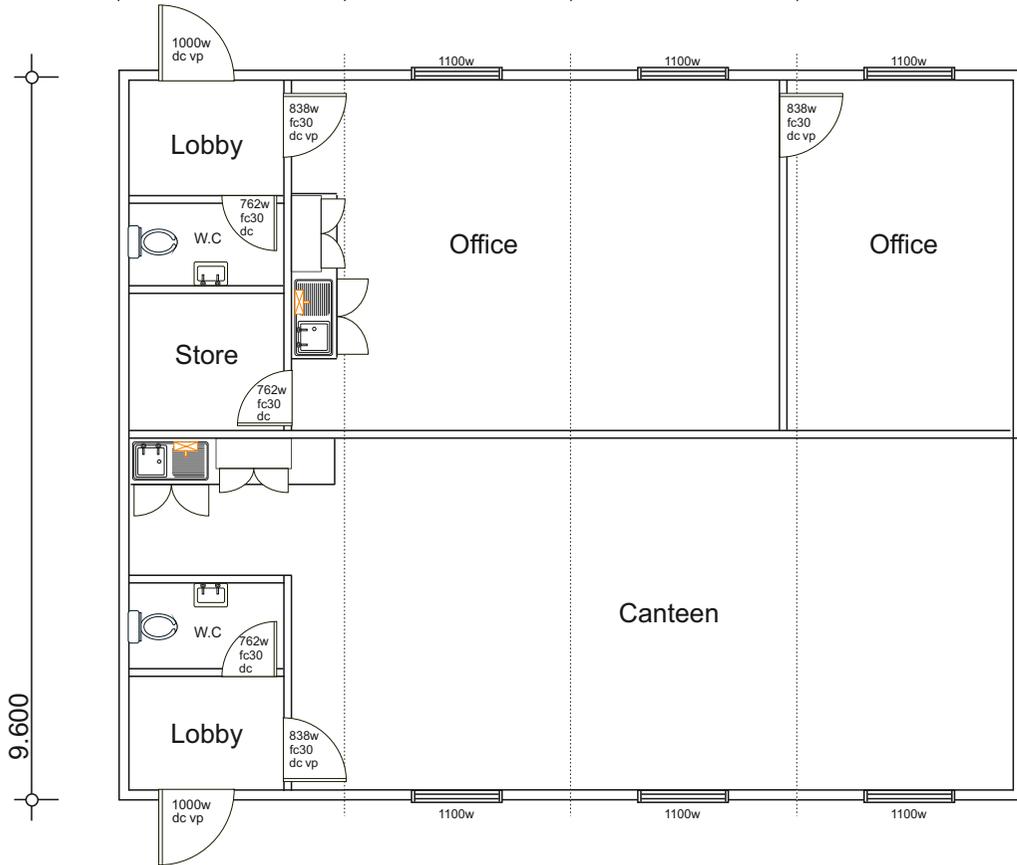

9.600

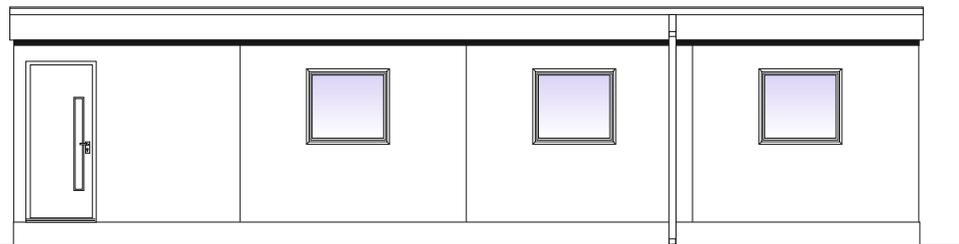

Front Elevation

Revision	Date	Comments

 <b>Actiform</b> Queens Buildings Lowlands Rd Mirfield West Yorkshire WF14 8LX actiform.co.uk info@actiform.co.uk 01924 498557	Client Newlay Concrete
	Scheme Ravensthorpe

Drawing Title 4 Bay Office & Canteen

Dwg No.	9875-1	Drawn	Cjf	Checked	
Date	10.5.23	Scale	1:100		
Status	For Information	Paper Size	A4		