



HOUSE TYPE V - ABBEY ROAD, SHEPLEY

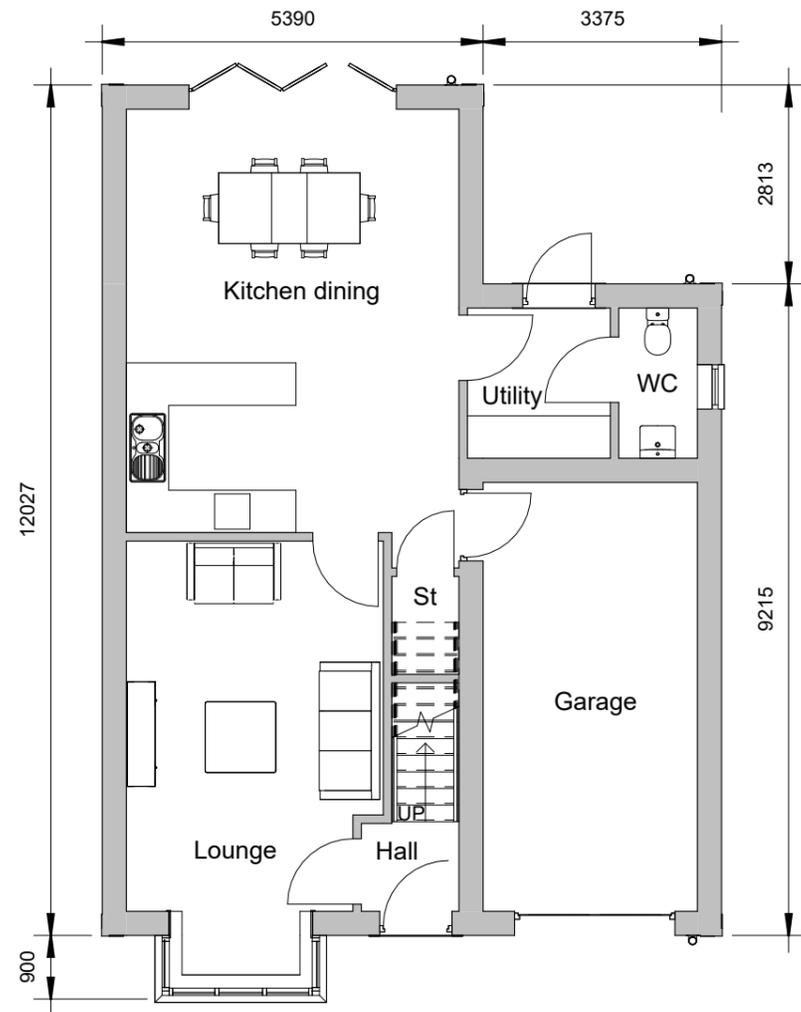

Ground floor
1 : 100

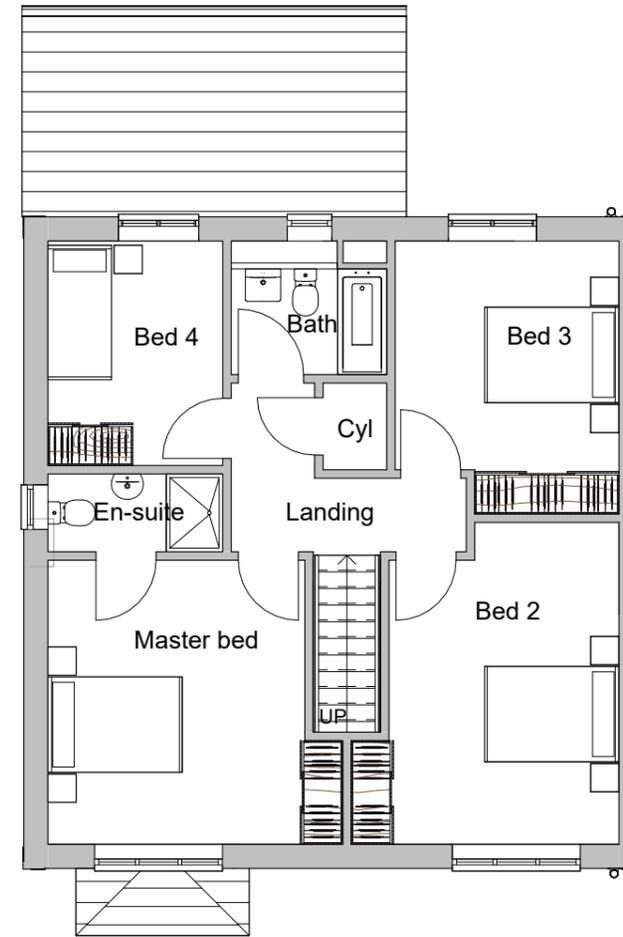

First floor
1 : 100