


HOUSE TYPE X - ABBEY ROAD, SHEPLEY




Front elevation
1 : 100




Rear elevation
1 : 100

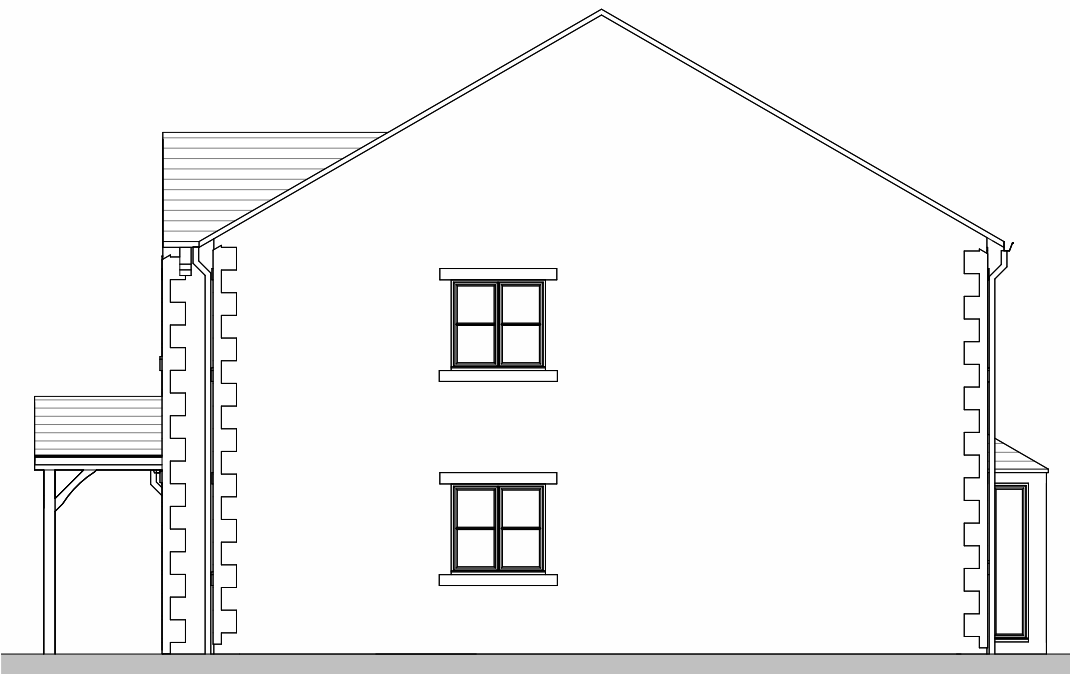

Side Elevation
1 : 100

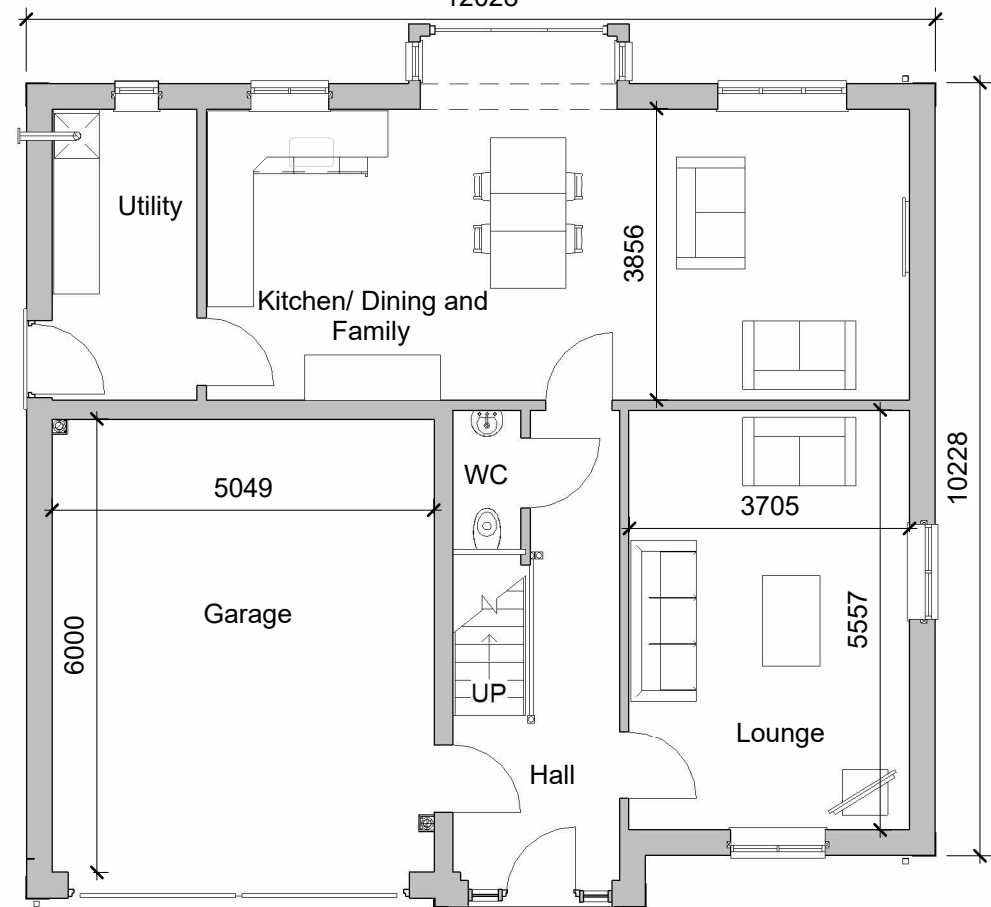

Ground floor
1 : 100

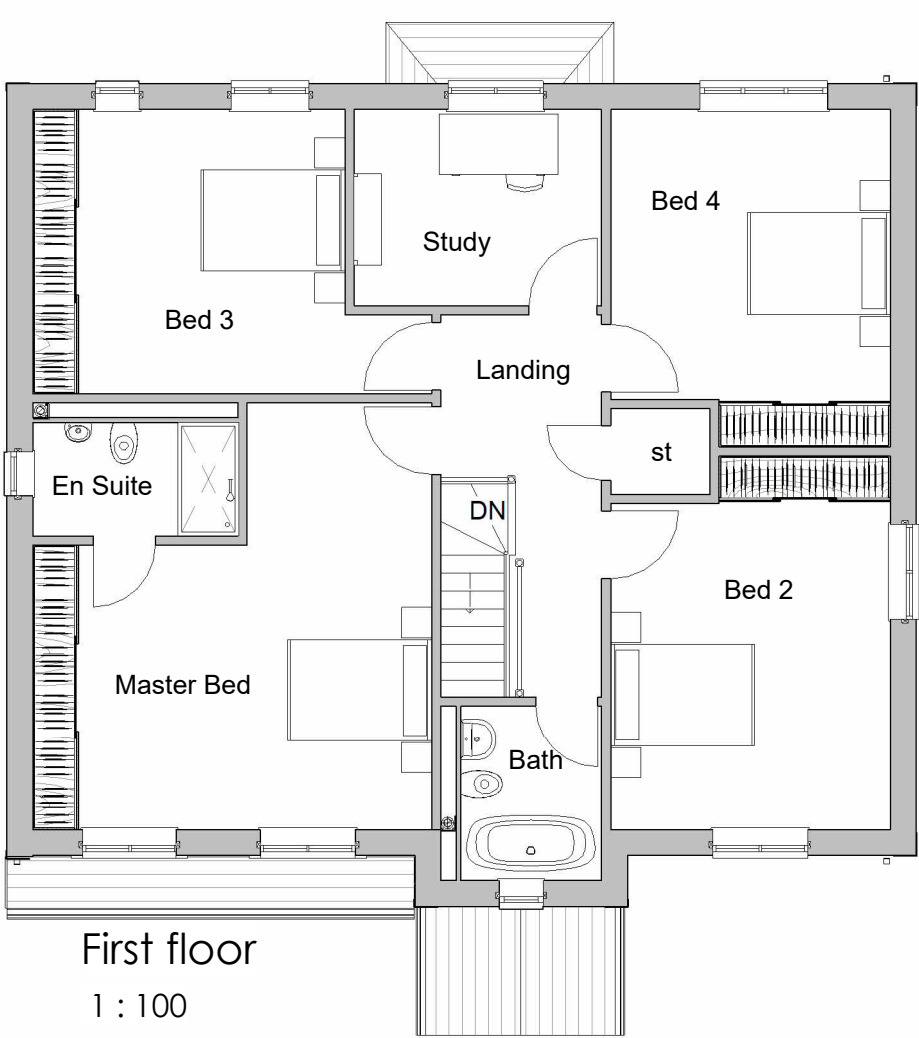

First floor
1 : 100



Side elevation
1 : 100