



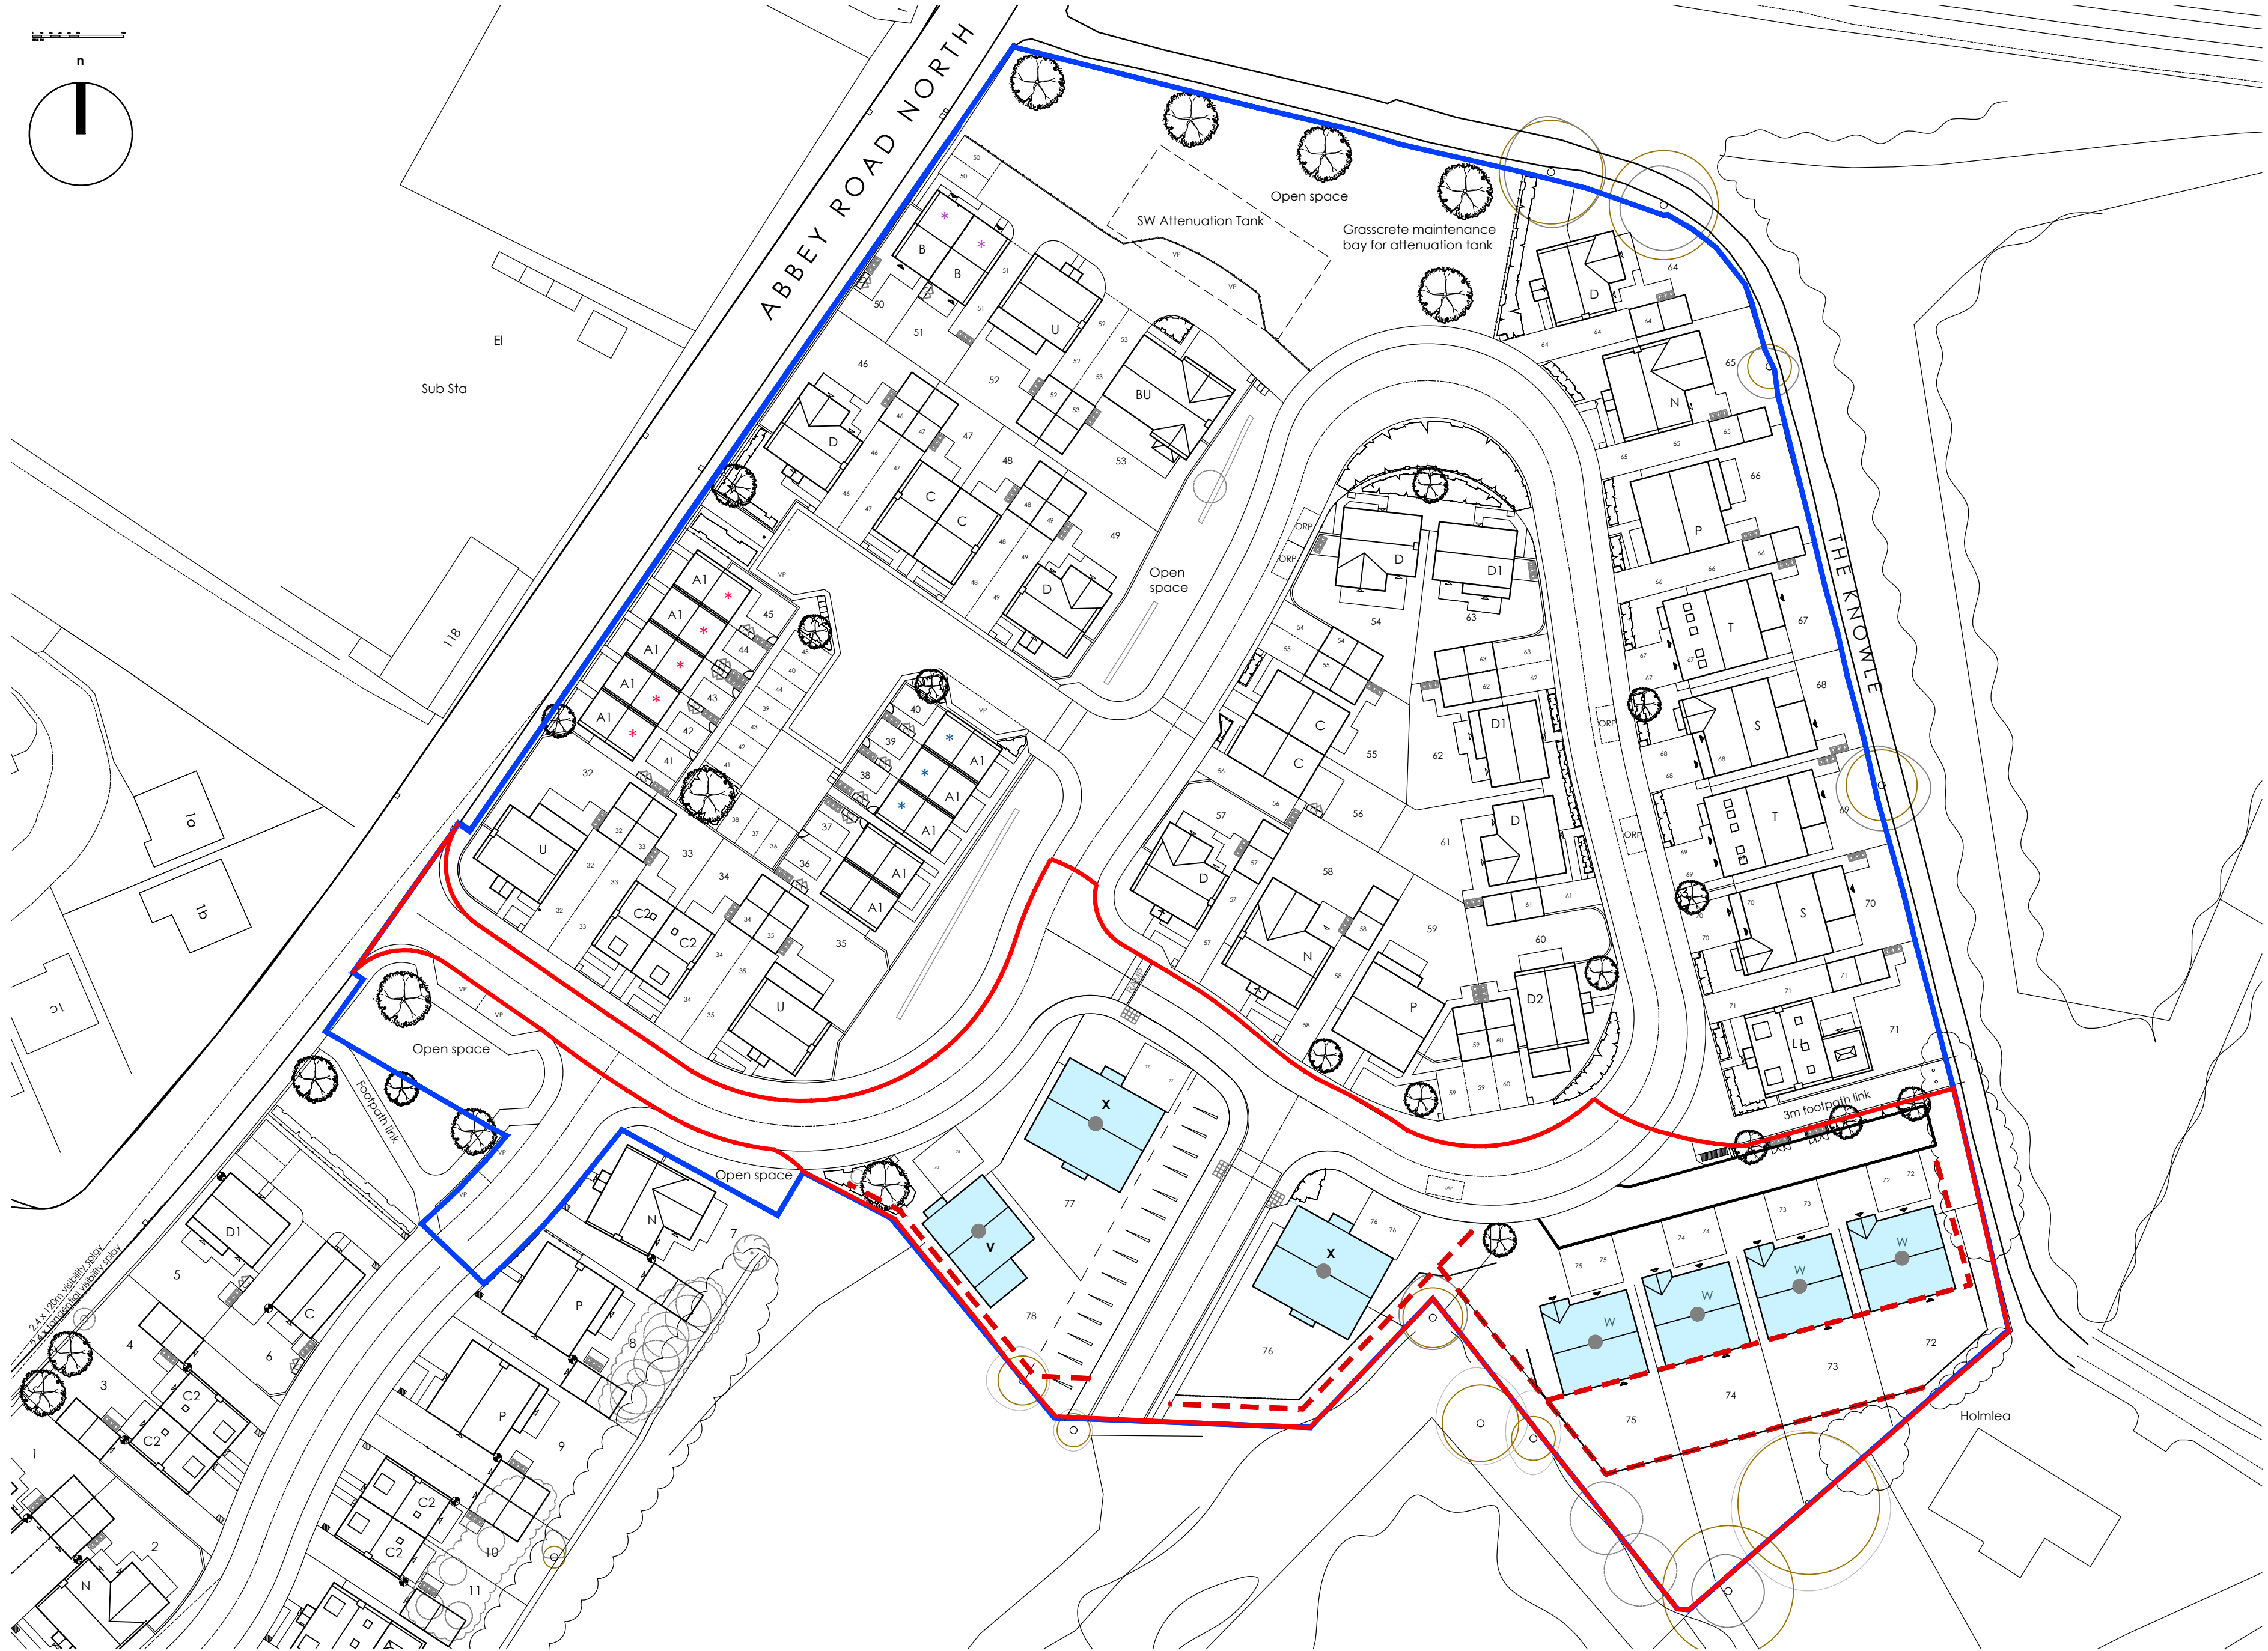

Key:

-  Art stone
-  Retaining walls
-  Slate effect roof tiles, houses to receive PV panels

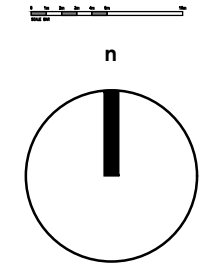

p:\architectural\residential\8834 - abbey road, shepley\8834 - 03 cad\0000 existing, presentation, planning\8834-bow-a0-zz-m2-a-0107-site plan - new planning application.dwg