


**Key:**

- VP Visitor parking
- ORP On road visitor parking

**Enclosures:**

- 1.8m close boarded fence with lattice
- 1.1m horizontal railing (subject to site levels)
- 1.1m post and wire fence with mesh panels
- Retaining wall faced with art stone, height varies across development, please refer to Engineer's drawing for site specific information
- - - Retaining walls - coursed stone
- - - Timber knee rail


**Enclosures detail:**

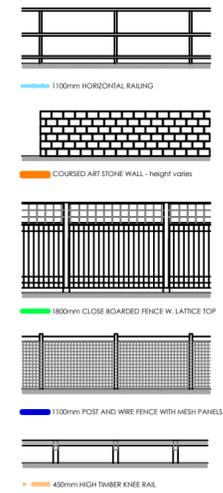

P3	Minor amends	03/07/24	KL	KL
P2	Minor amends following feedback from client	03/07/24	KL	KL
P1	Minor amends following feedback from client	01/07/24	KL	KL

Revision	Date	By	Chk

All dimensions to be verified on site, and the Architect informed of any discrepancy. All drawings and specifications should be read in conjunction with the Health and Safety Plan; all conflicts should be reported to the appointed Principal Designer.

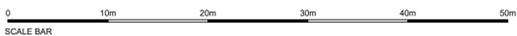

Yorkshire Country Properties  
Phase 2  
Abbey Road, Shepley

Sheet Name: Enclosures plan - Plots 72 - 78

Purpose of Issue: Planning Status:

Date: 26/06/24 Checked By: CB

Drawn By: KL Scale @ A2: 1:500

Project No: 8834 Revision: P3

Drawing No: 8834-BOW-A0-00-DR-A-1023

