


Front elevation
1 : 100



Side elevation
1 : 100



Rear elevation
1 : 100

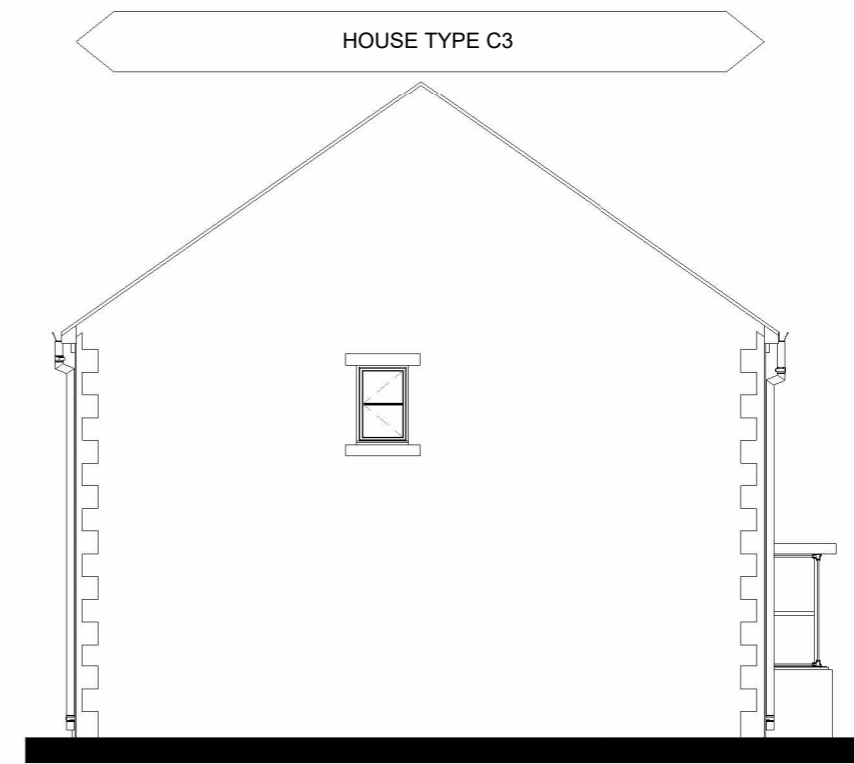

Side elevation
1 : 100