


Ground floor plan  
1 : 100

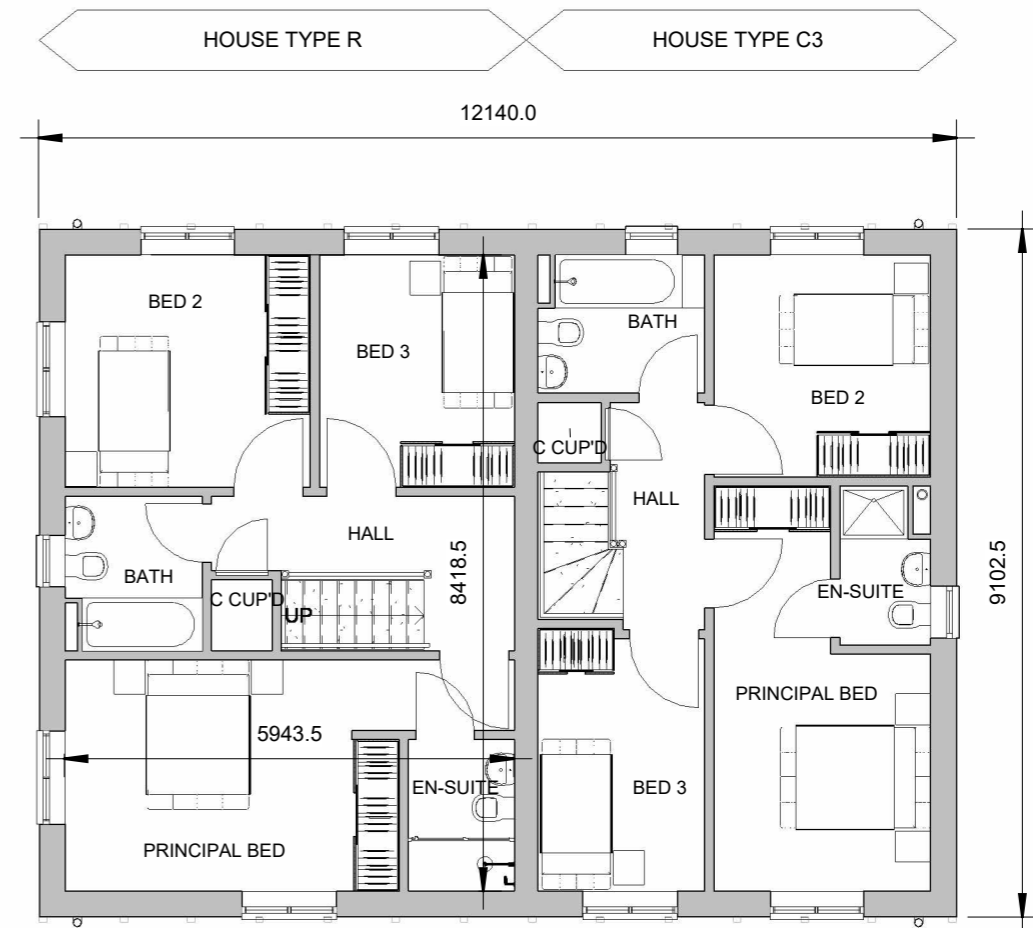

First floor plan  
1 : 100