


The details shown on this drawing are confidential and the drawing is the exclusive property of Halliday Clark Limited. No use, copy or disclosure of the drawing may be made without our permission and it is to be returned to Halliday Clark Limited when required. Halliday Clark Limited take no responsibility for the use of this drawing for any purpose other than for that which it was intended. All dimensions are in millimeters unless stated otherwise. All dimensions should be verified on site prior to commencement of works. Do not scale from this drawing. All works must be in accordance with British Standards, EC Standards, Health & Safety at work act & all other relevant regulations & Bye Laws. Any discrepancies should be brought to the attention of Halliday Clark Limited.

NOTES


Drawing based on survey information provided by third party measured surveys. Any discrepancies to be reported to the architect.

Scale 1:100
0 1000 2000 4000 8000mm

Scale 1:200
0 2000 5000 10000 15000mm

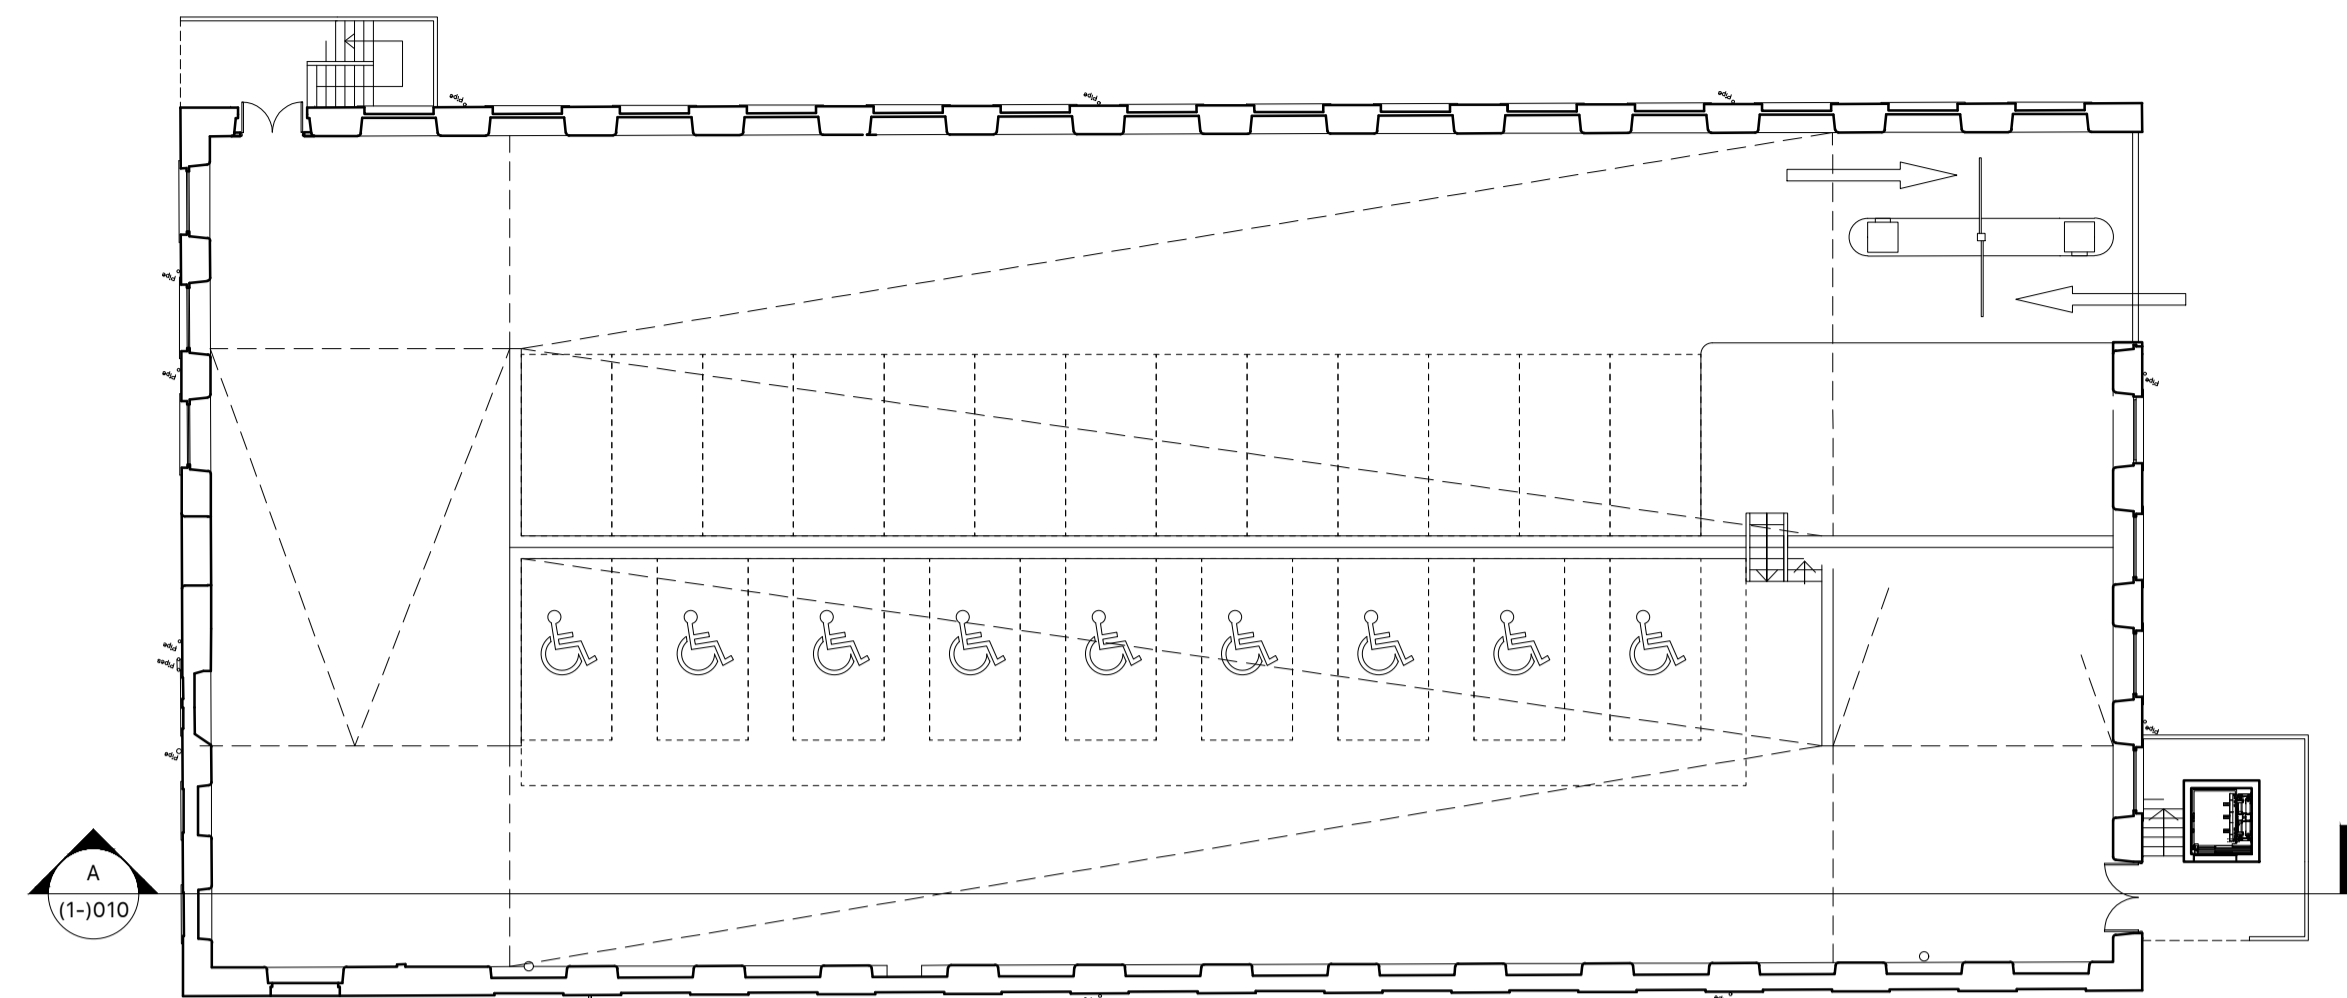

Key Plan Level 1 & 2
1:200

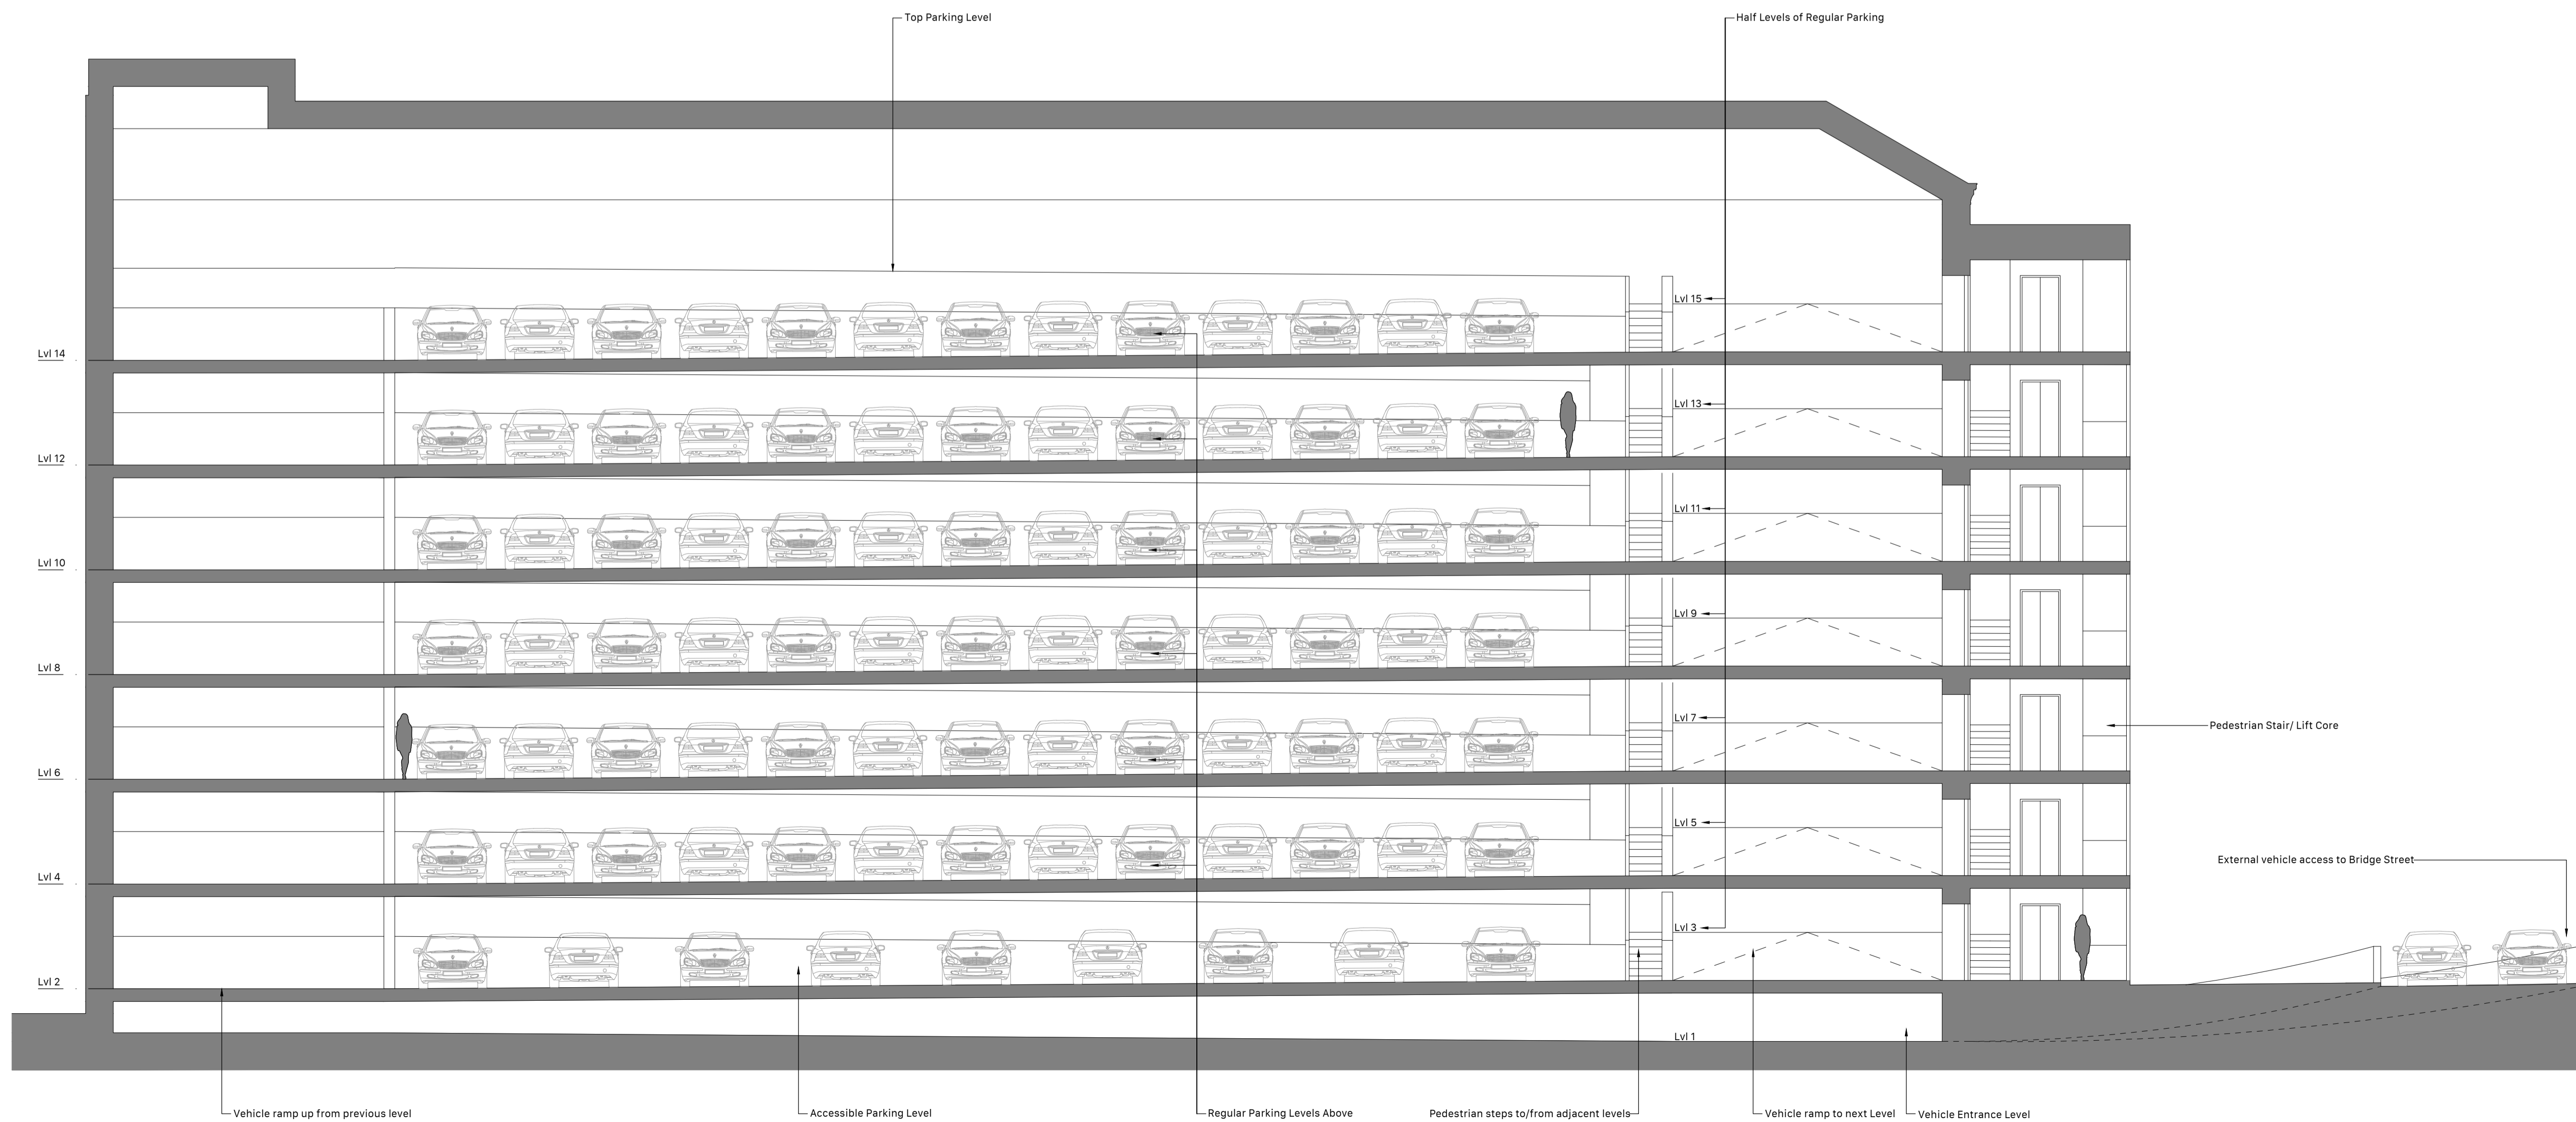

Section A
1:100

- Nov 2023	JL	RJW
INITIAL ISSUE		
REVISION - DATE	DRWN	CHKD

FOR APPROVAL

Globe 2
Bridge Street
Slaithwaite
Huddersfield HD7 5JN

FOR
Hartley Property Group

Section A

Scale **Various@A1**

HALLIDAY CLARK
ARCHITECTS

Halliday Clark Limited T 01943 604 123
1 Lower Railway Road E info@hallidayclark.co.uk
Ilkley LS29 8PL W hallidayclark.co.uk

Dwg. No. **333.19(1)-J010** Rev.