


DO NOT SCALE

DESIGNERS HAZARD IDENTIFICATION

IT IS ASSUMED THAT ALL WORKS WILL BE UNDERTAKEN BY A COMPETENT CONTRACTOR WORKING, WHERE APPROPRIATE, TO AN APPROVED METHOD STATEMENT. IN ADDITION TO THE HAZARDS TYPICALLY ASSOCIATED WITH THE TYPES OF CONSTRUCTION DETAILED ON THIS DRAWING, ANY KNOWN ABNORMAL HAZARDS SPECIFIC TO THIS SCHEME HAVE BEEN IDENTIFIED.




ABNORMAL HAZARD REFERENCE

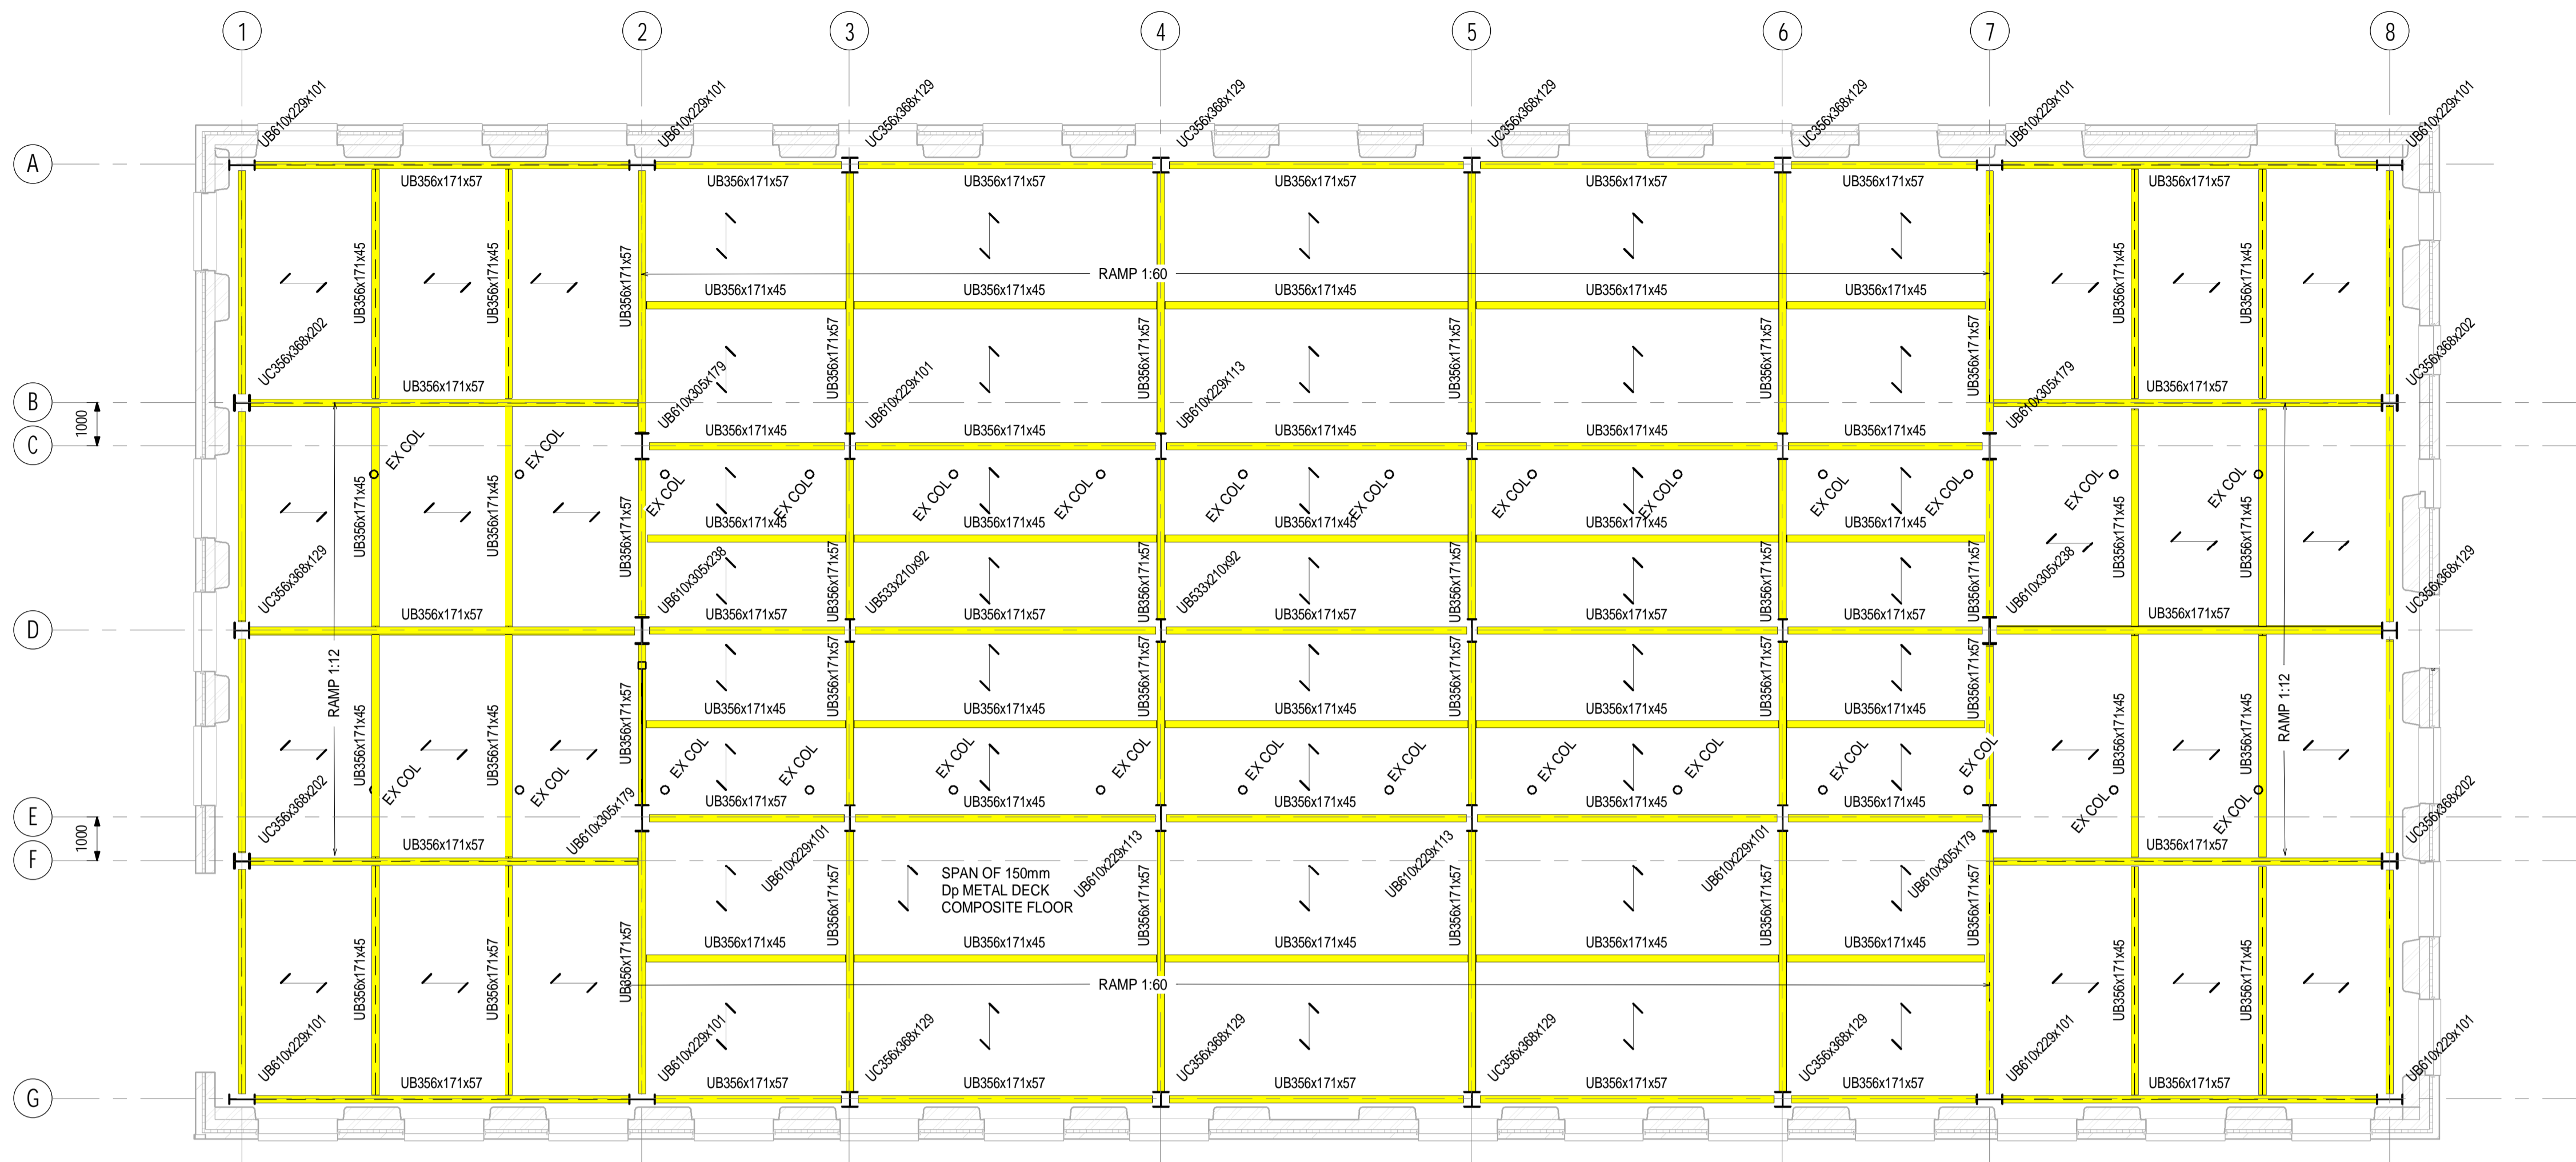

GROUND FLOOR STEELWRK PLAN

SCALE 1 : 100

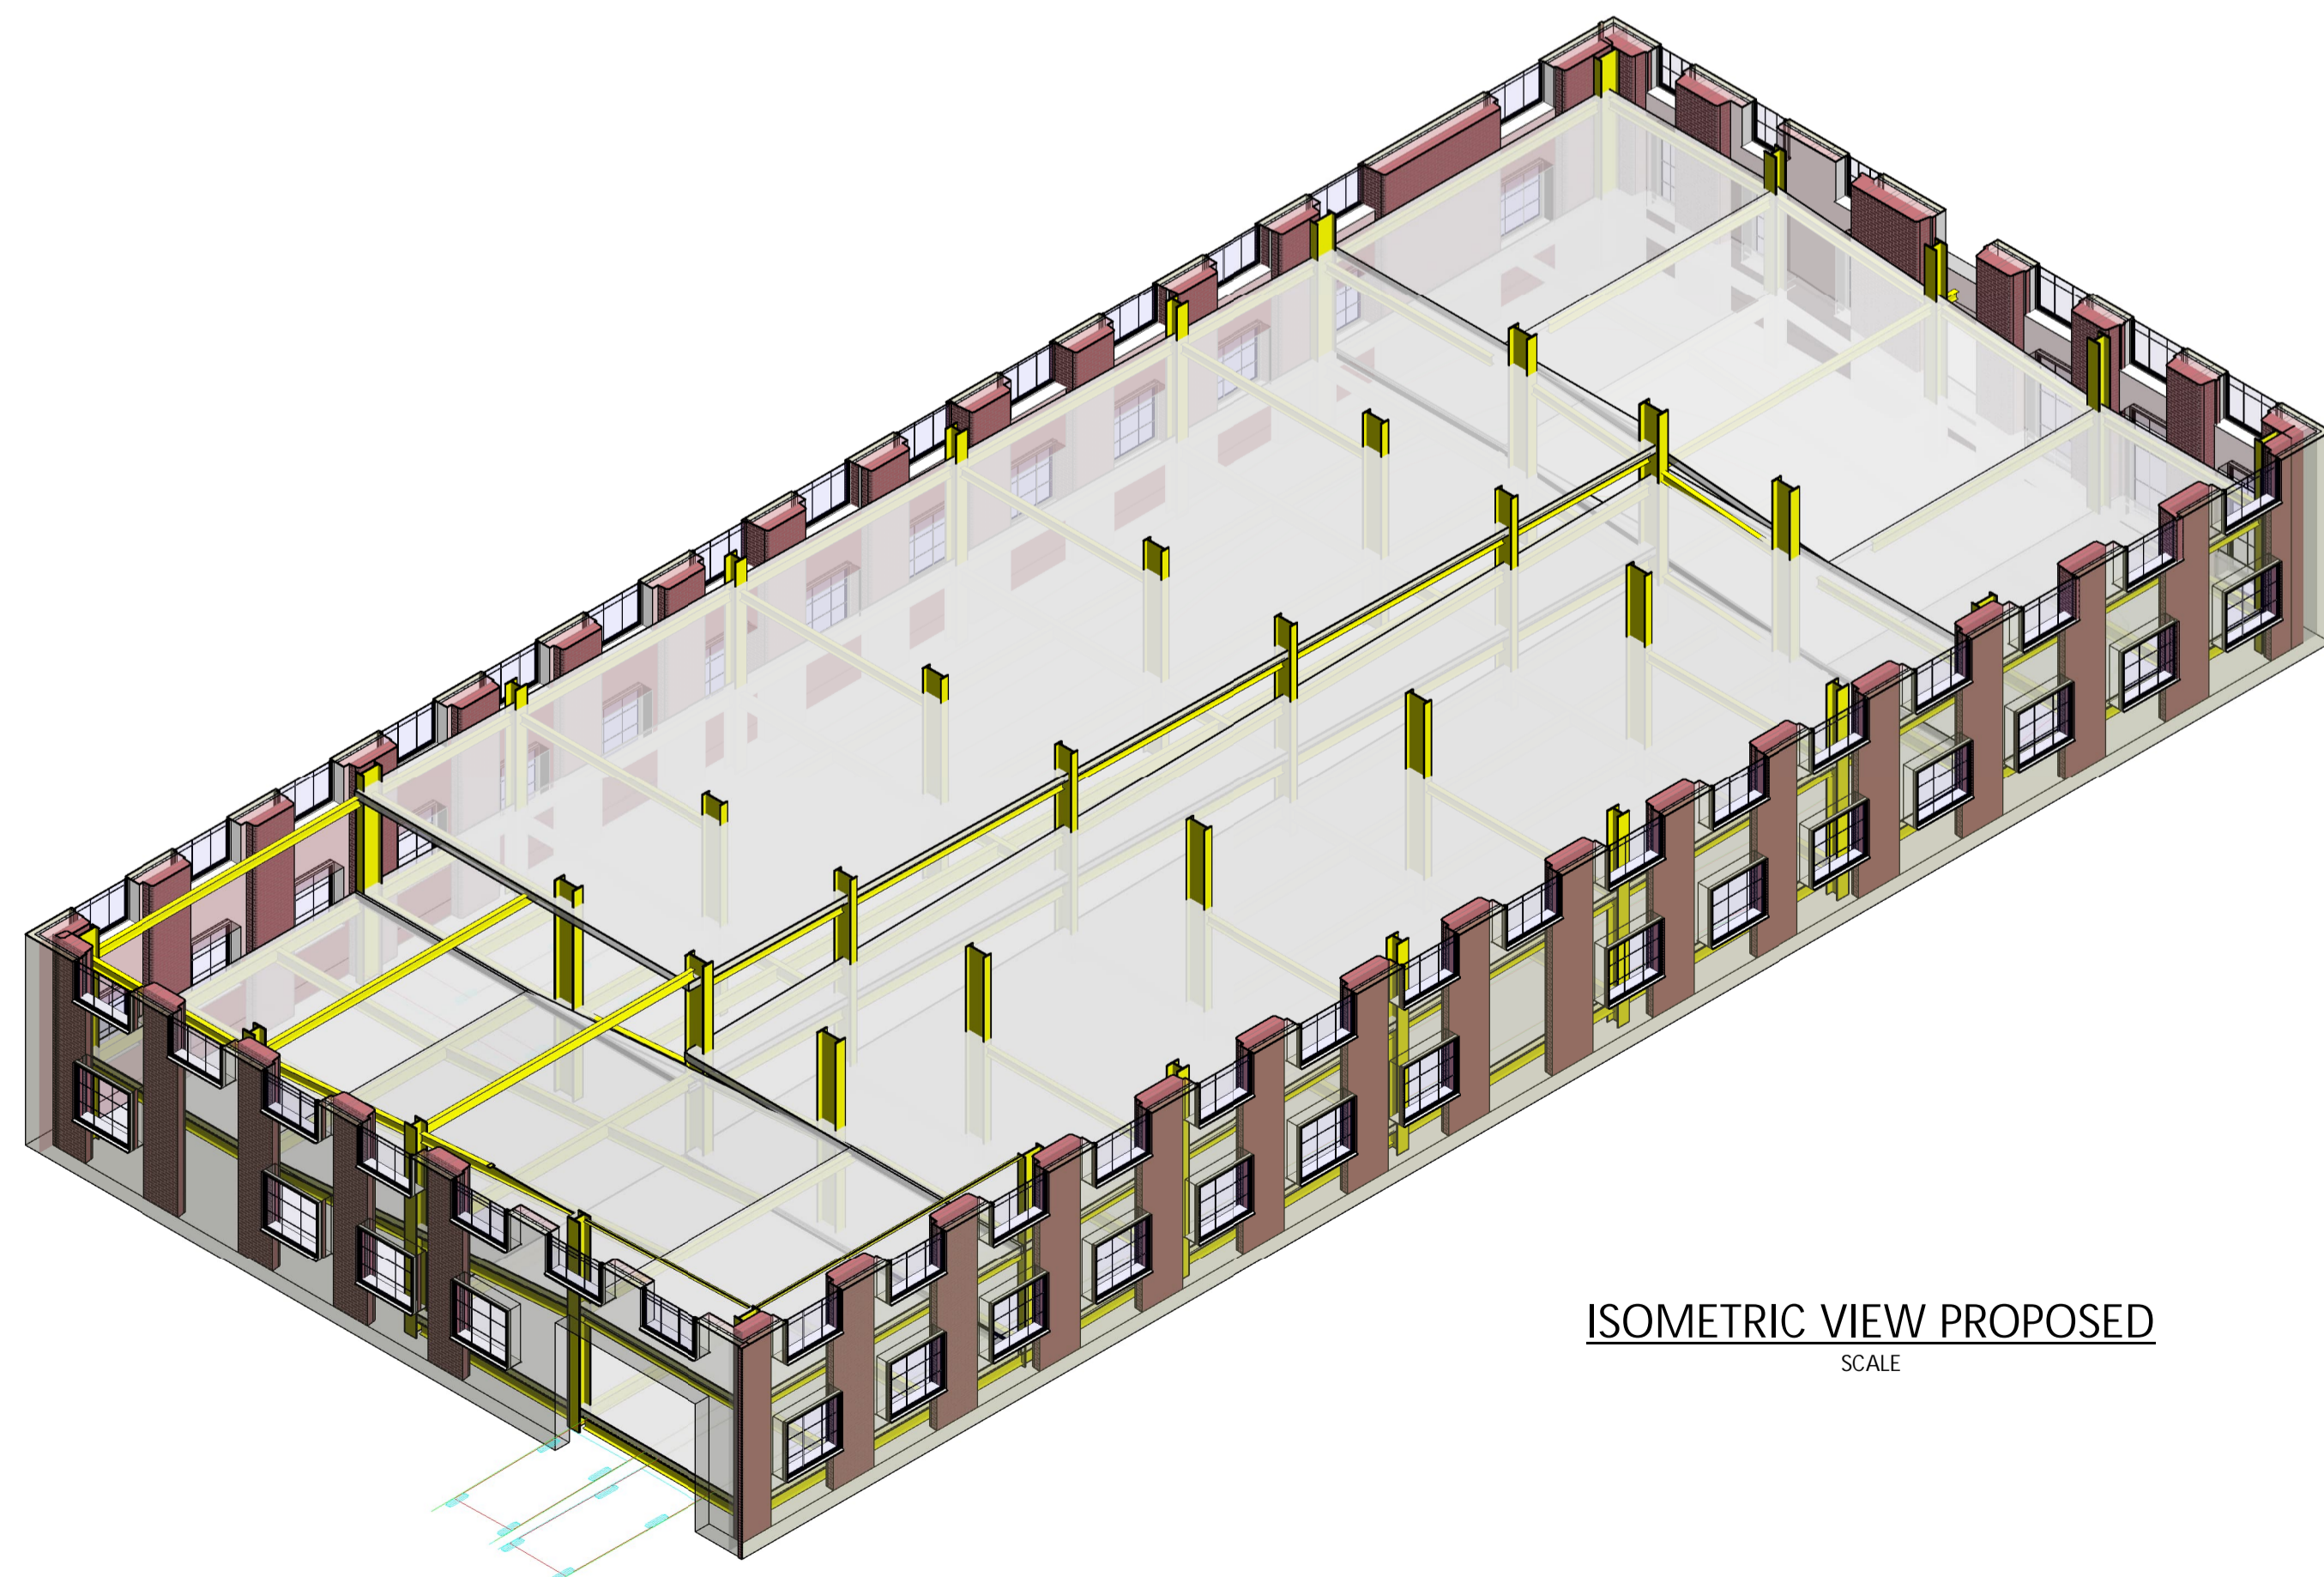

ISOMETRIC VIEW PROPOSED

SCALE

DATE	REVISION DESCRIPTION	BY	CHK.	REV.
24.02.23				1

dudleys
Structural & Civil Consultants
Tithe House
35 Town Street
Leeds, LS18 5J
0113 258 3611
info@dudleys.co.uk

PROJECT: GLOBE MILLS 2 BRIDGE STREET SLAITHWAITE
JOB: 21496

TITLE: GROUND FLOOR STEELWORK G.A

SCALE	PAPER	STATUS
SHOWN	A1	PRELIMINARY

DRAWING NO.	REV.
21496-DCE-XX-XX-D-S-300	1