

SIDE 1:100




REAR 1:100

FRONT & REAR DORMERS TO HAVE UPVC SHIP-LAP BOARDING TO FACE & CHECKS TO MATCH ADJOINING DORMER.


REAR FF EXTENSION FACING BRICK TO MATCH EXISTING. ROOF TILES TO MATCH EXISTING.

GF ROOF TO MATCH EXISTING.

DOUBLE GLAZED UPVC WINDOWS & DOORS TO MATCH EXISTING.

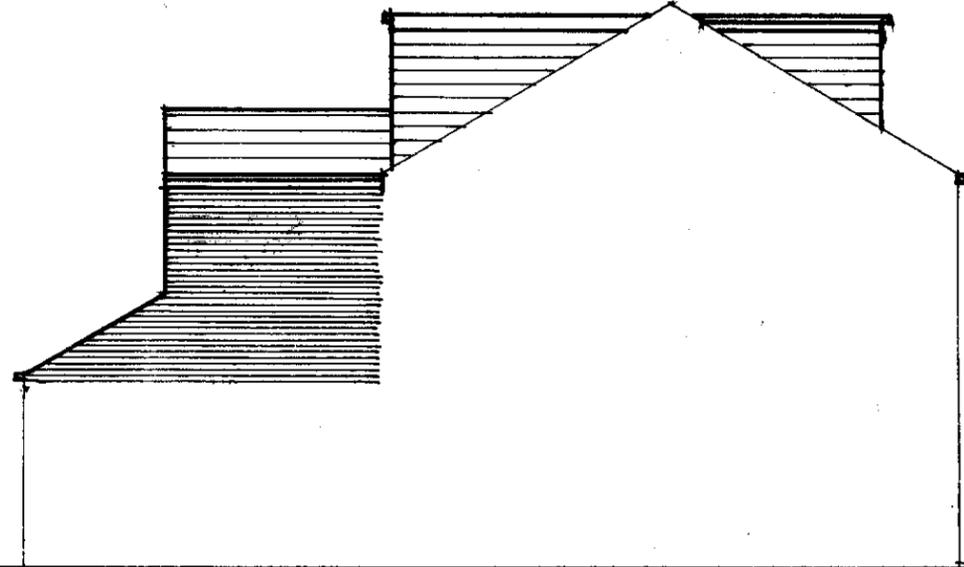

SIDE 1:100

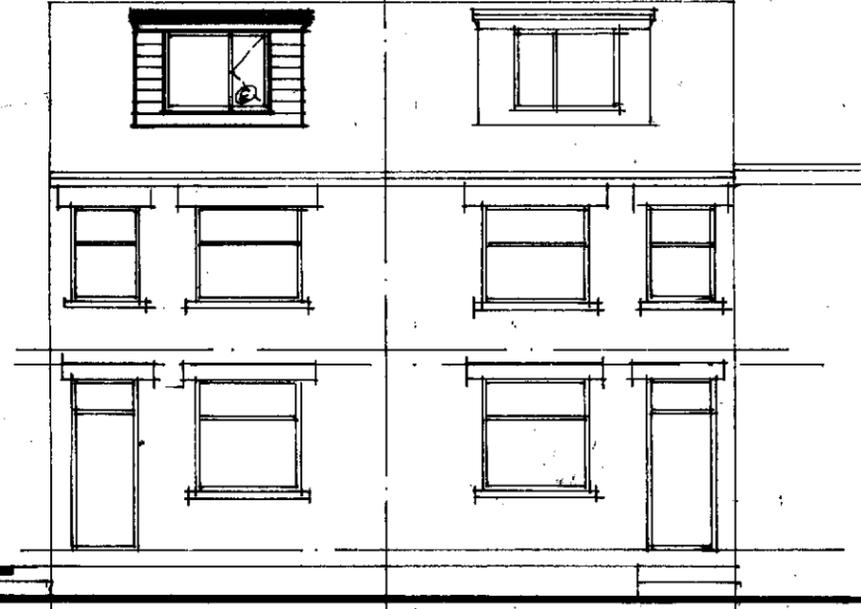

FRONT 1:100